



23/11/2018  
2018

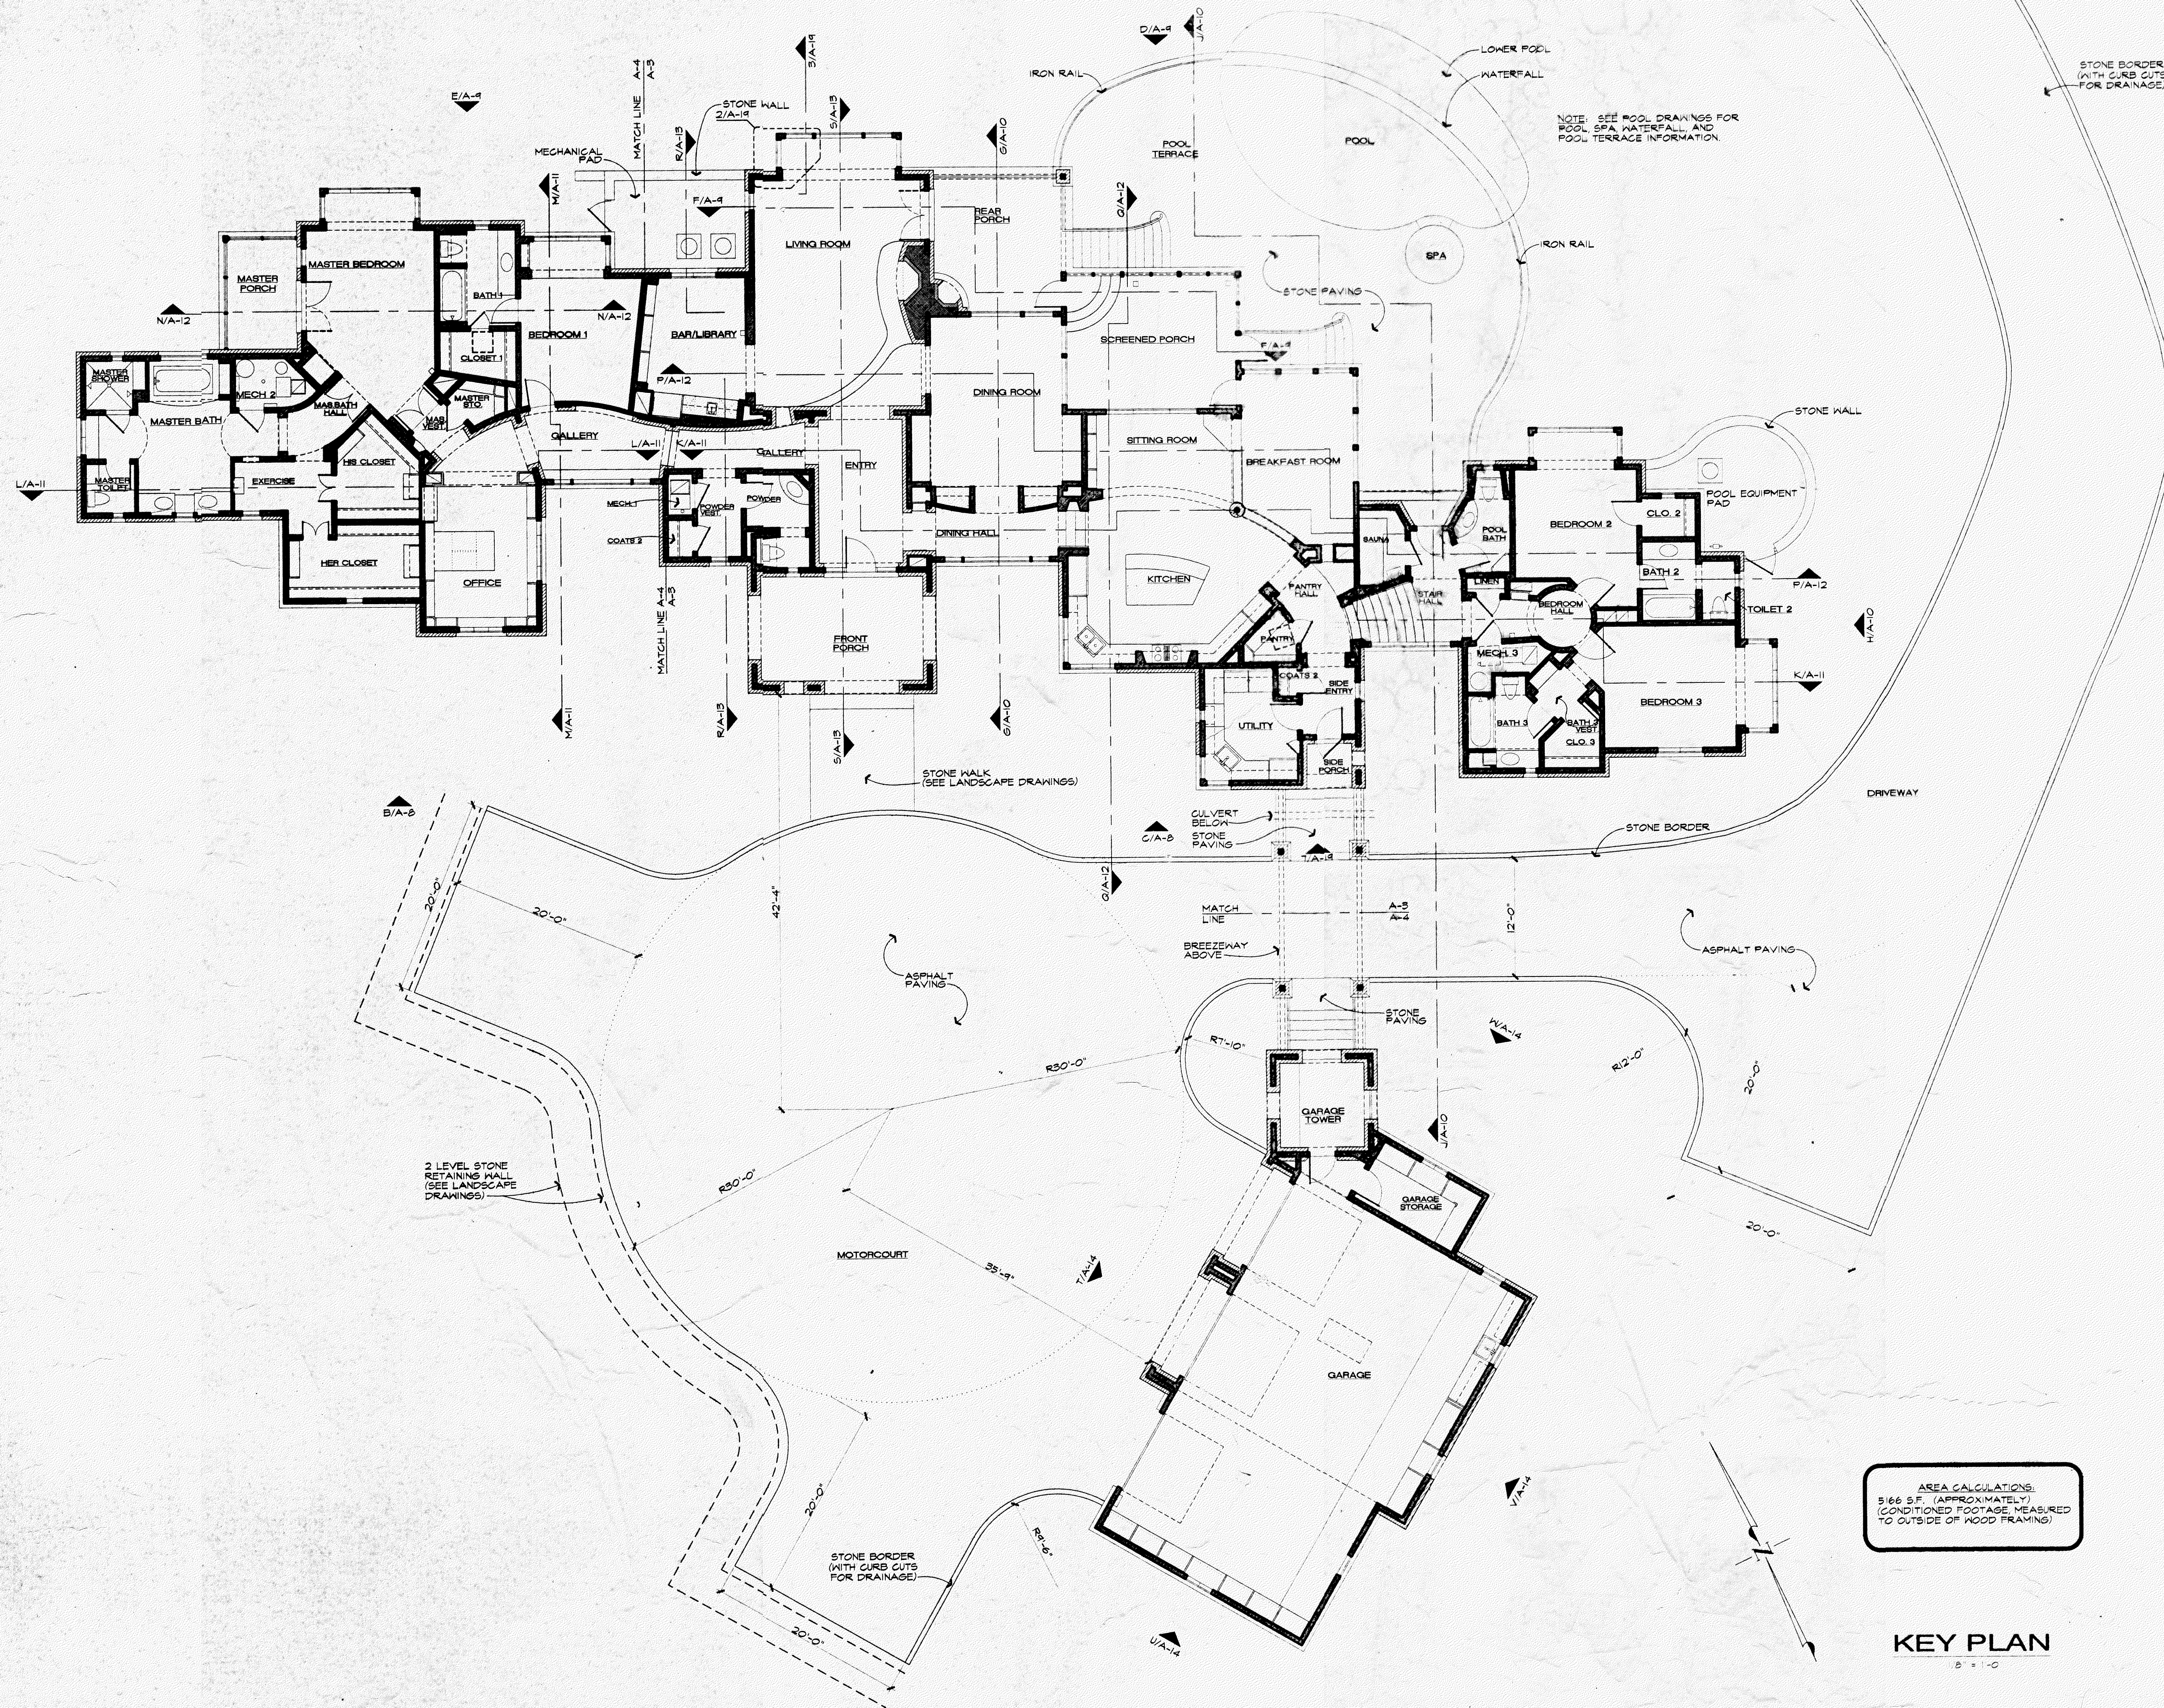

AREA CALCULATIONS:  
5166 S.F. (APPROXIMATELY)  
(CONDITIONED FOOTAGE MEASURED TO OUTSIDE OF WOOD FRAMING)

KEY PLAN  
B - 1 - 0

SHIFLET GROUP ARCHITECTS, INC.  
512.328.2955  
Austin, Texas 78745  
100 Westlake Drive

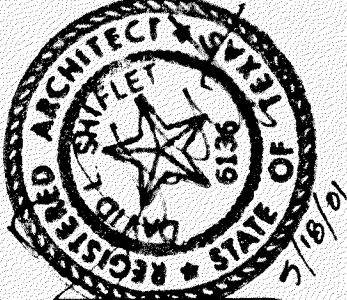

RICHARD RESIDENCE  
Austin, Texas  
4625 Rockcliff Road

DRAWN BY: D.M.B.  
CHECKED BY:  
DATE: 5/18/01  
REVISED:  
REVISED:  
REVISED:

SHEET: 2  
A-2  
OF: 20