



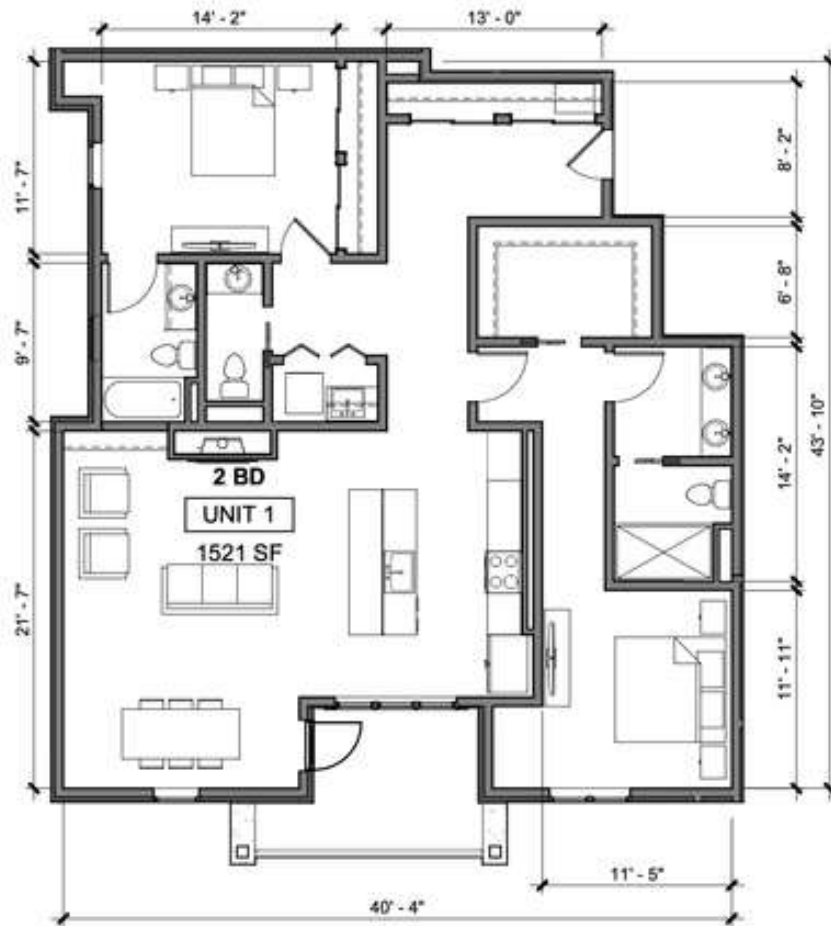

1 UNIT 1 - ENLARGED PLAN
A2.11 SCALE: 1/8" = 1'-0"

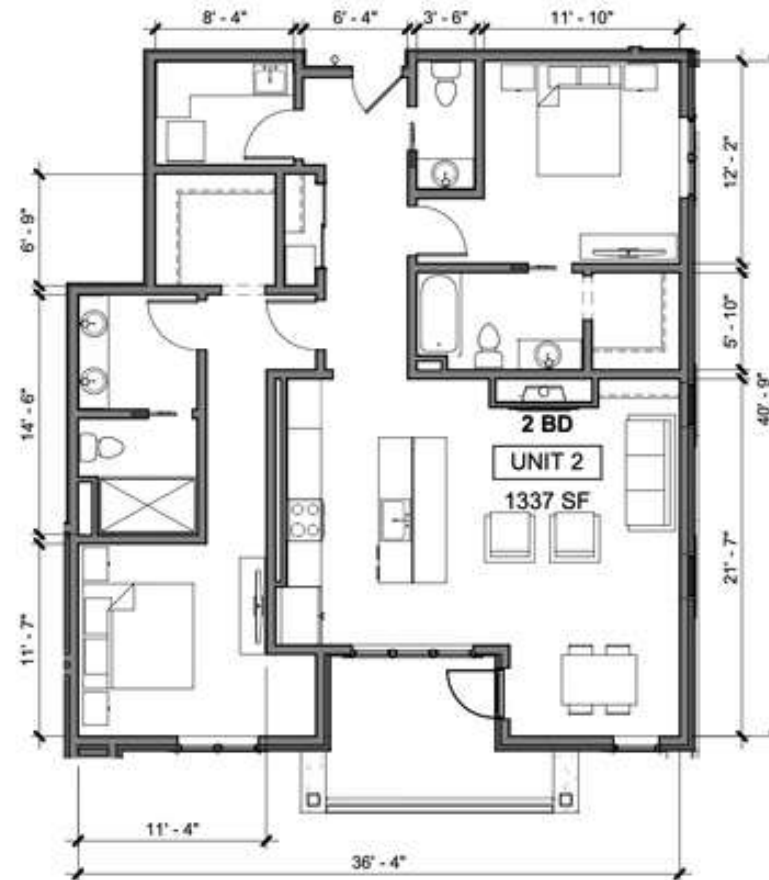

2 UNIT 2 - ENLARGED PLAN
A2.11 SCALE: 1/8" = 1'-0"



4TH STREET CONDOS

530 4TH STREET
LAKE OSWEGO, OR
97034

UNITS 1 & 2

TITLE

T.J. JO

DRAWN BY

05/02/2022

DATE


19497

PROJECT NUMBER


A2.11

© 2022 OTAK, INC.

If this drawing is less than 17" x 11", it has been reduced. Scale accordingly.

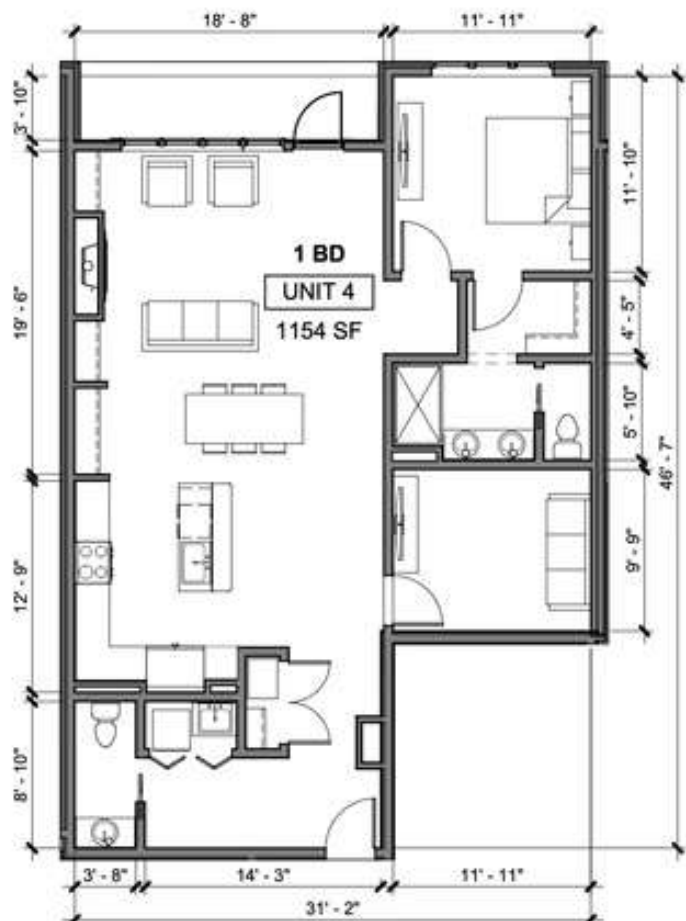

2 UNIT 4 - ENLARGED PLAN
A2.12 SCALE: 1/8" = 1'-0"

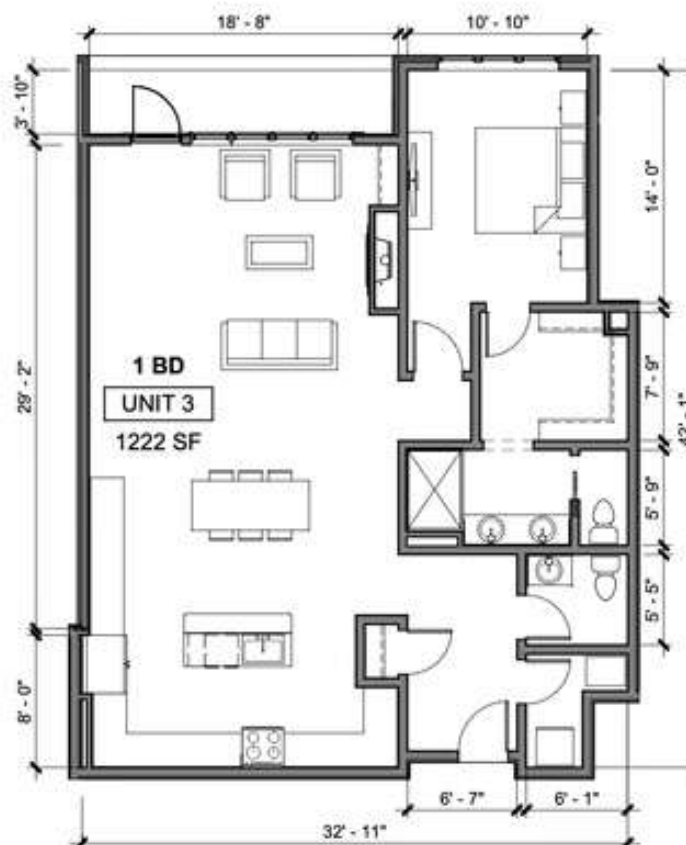

1 UNIT 3 - ENLARGED PLAN
A2.12 SCALE: 1/8" = 1'-0"



4TH STREET CONDOS

530 4TH STREET
LAKE OSWEGO, OR
97034

UNITS 3 & 4

TITLE

T.J. JO

DRAWN BY

05/02/2021

DATE


19497

PROJECT NUMBER

A2.12

© 2022 OTAK, INC.

If this drawing is less than 11" x 17", it has been reduced. Scale accordingly.

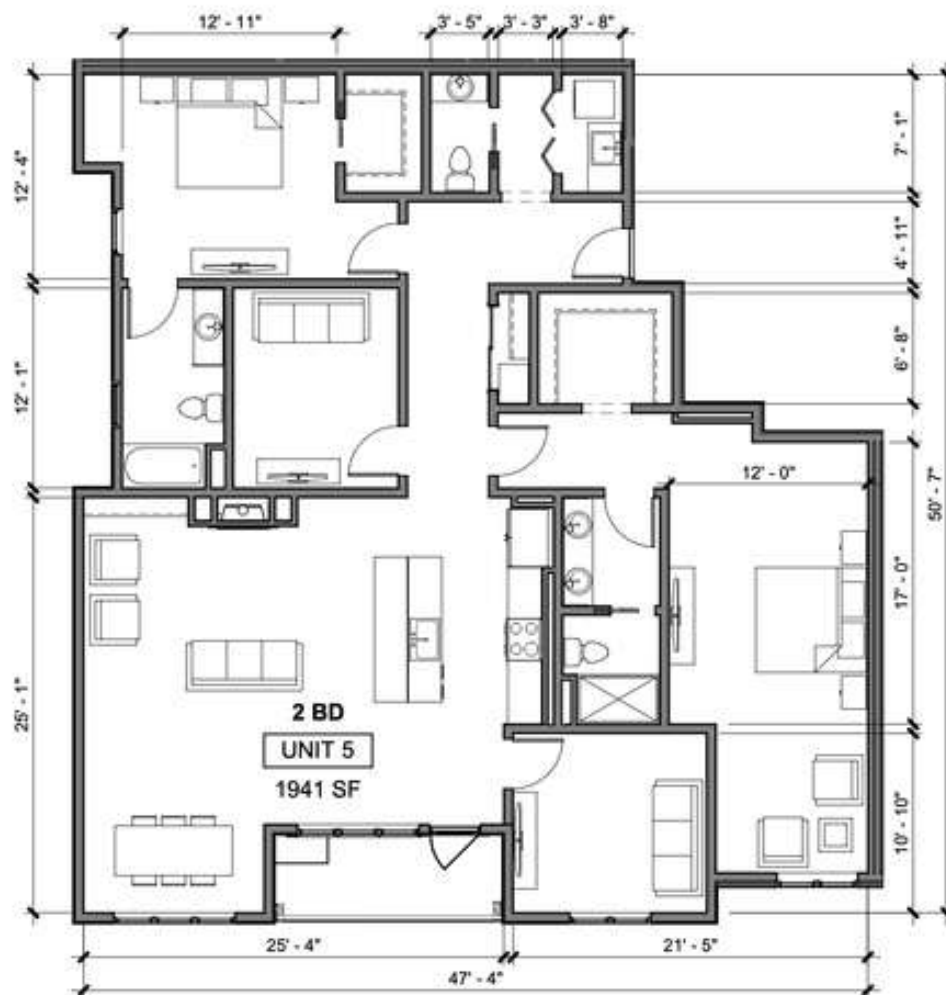

1 UNIT 5 - ENLARGED PLAN
A2.13 SCALE: 1/8" = 1'-0"



2 UNIT 6 - ENLARGED PLAN
A2.13 SCALE: 1/8" = 1'-0"



4TH STREET CONDOS

530 4TH STREET
LAKE OSWEGO, OR
97034

UNITS 5 & 6

TITLE

T.J. JO

DRAWN BY

05/02/2021

DATE


19497

PROJECT NUMBER

A2.13

© 2022 OTAK, INC.

If this drawing is less than 17" x 17", it may
omit section. Scale accordingly.

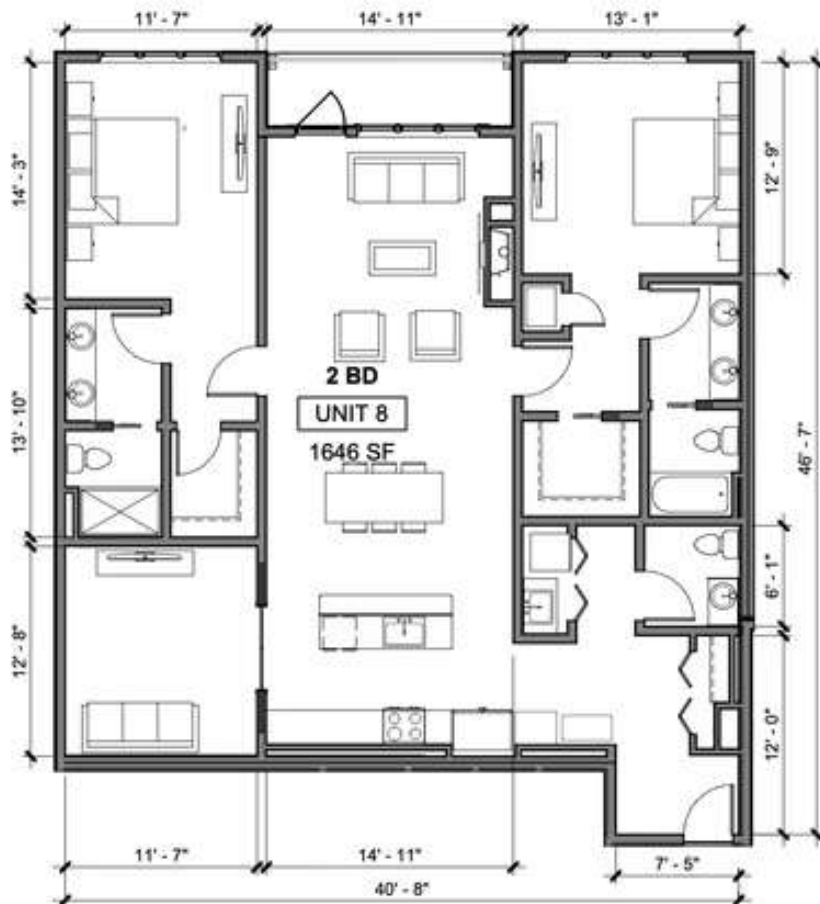

2 UNIT 8+12 - ENLARGED PLAN
A2.14 SCALE: 1/8" = 1'-0"



1 UNIT 7+11 - ENLARGED PLAN
A2.14 SCALE: 1/8" = 1'-0"



4TH STREET CONDOS

530 4TH STREET
LAKE OSWEGO, OR
97034

UNITS 7/11 & 8/12

TITLE

TJ, JG

DRAWN BY

05/02/2022

DATE


19497

PROJECT NUMBER

A2.14

© 2022 OTAK, INC.

If this drawing is less than 11" x 17", it has been reduced. Scale accordingly.

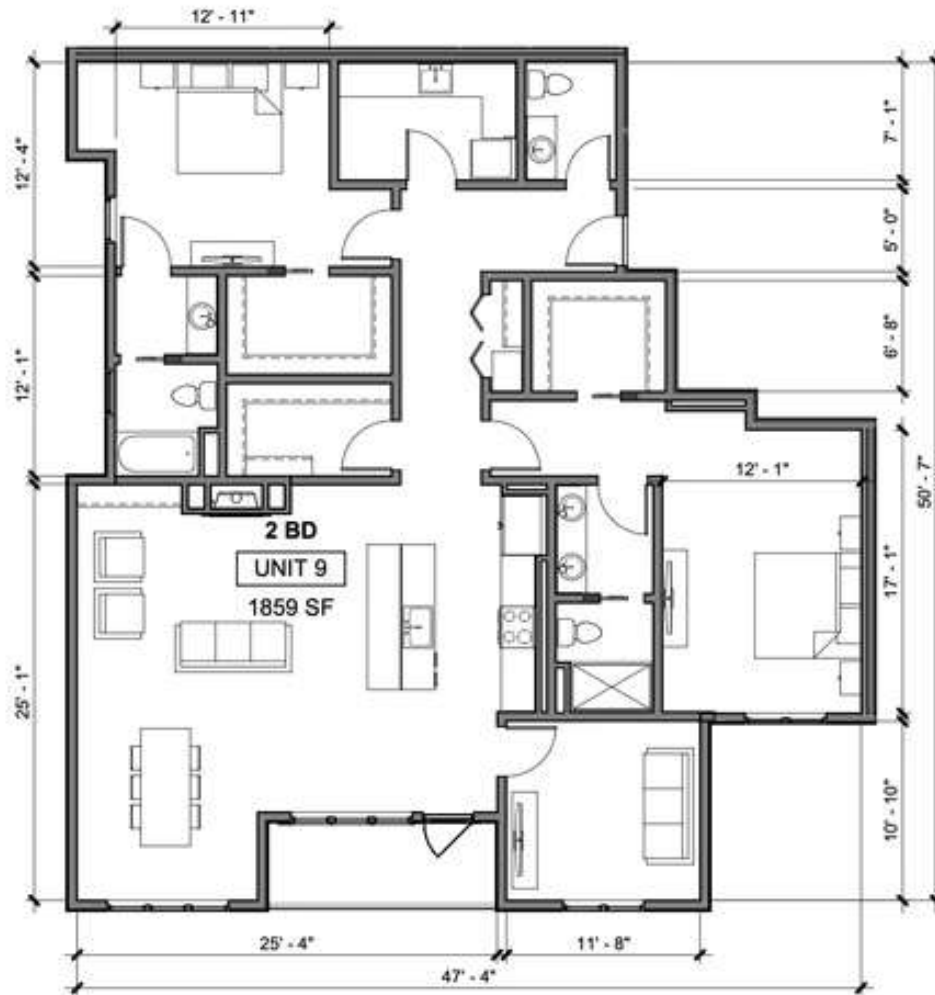

1 UNIT 9 - ENLARGED PLAN
A2.15 SCALE: 1/8" = 1'-0"



2 UNIT 10 - ENLARGED PLAN
A2.15 SCALE: 1/8" = 1'-0"



4TH STREET CONDOS

530 4TH STREET
LAKE OSWEGO, OR
97034

UNITS 9 & 10

TITLE

T.J. JG

DRAWN BY

05/02/2022

DATE

19497

PROJECT NUMBER

A2.15

© 2022 OTAK, INC.

If this drawing is less than 11" x 17", it has been reduced. Scale accordingly.

4TH STREET CONDOS

530 4TH STREET
LAKE OSWEGO, OR
97034

UNITS 13 & 14

TITLE

TJ, JG

DRAWN BY

05/02/2022

DATE


19497

PROJECT NUMBER

A2.16


© 2022 OTAK, INC.

If this drawing is less than 11" x 17", it has been reduced. Scale accordingly.

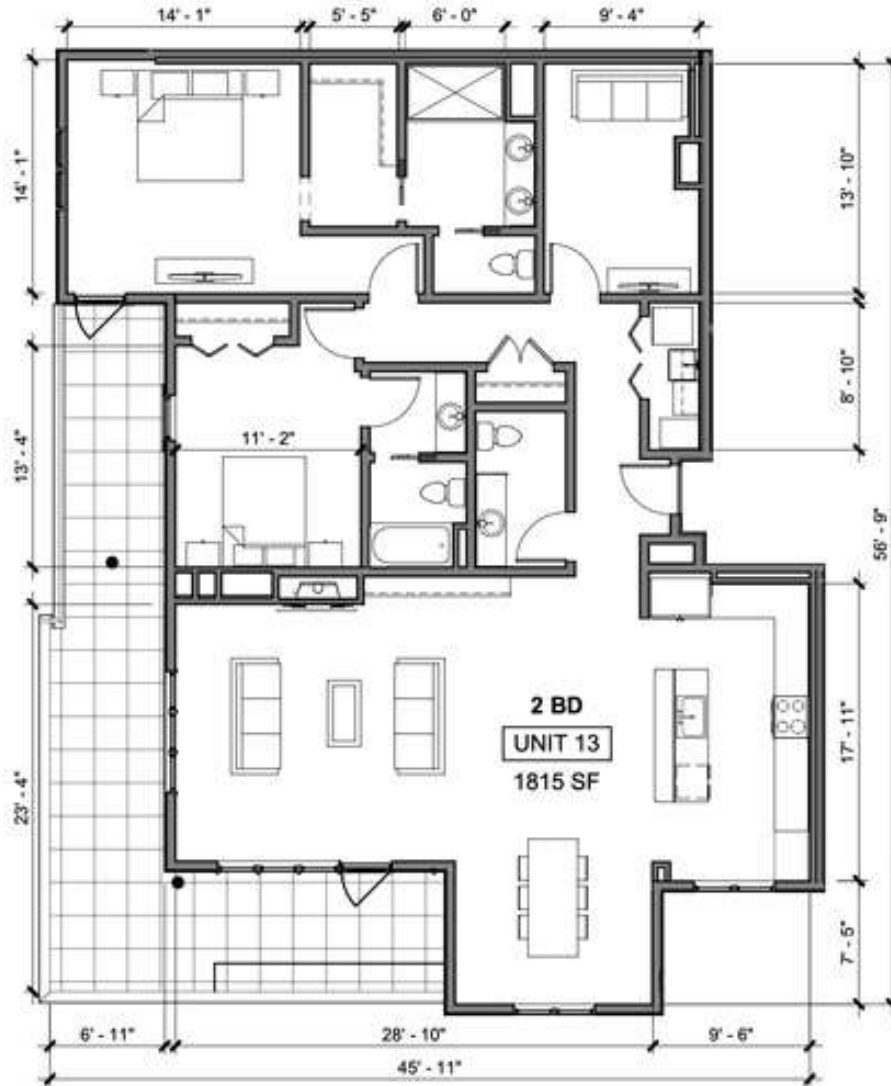

1 UNIT 13 - ENLARGED PLAN

A2.16 SCALE: 1/8" = 1'-0"

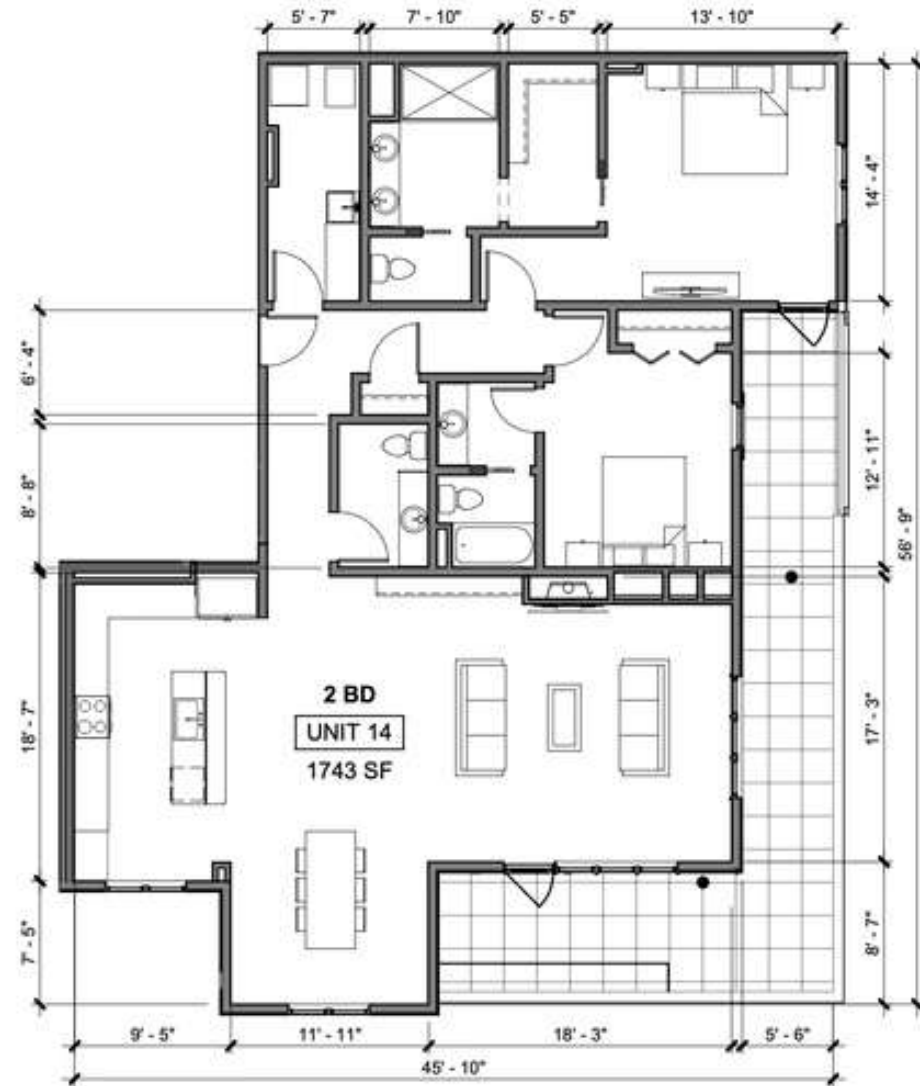

2 UNIT 14 - ENLARGED PLAN

A2.16 SCALE: 1/8" = 1'-0"



4TH STREET CONDOS

530 4TH STREET
LAKE OSWEGO, OR
97034

UNIT 15

TITLE

T.J. JO

DRAWN BY

05/02/2021

DATE


19497

PROJECT NUMBER

A2.17

© 2022 OTAK, INC.

If this drawing is less than 11" x 17", it may
omit additional scale accordingly.

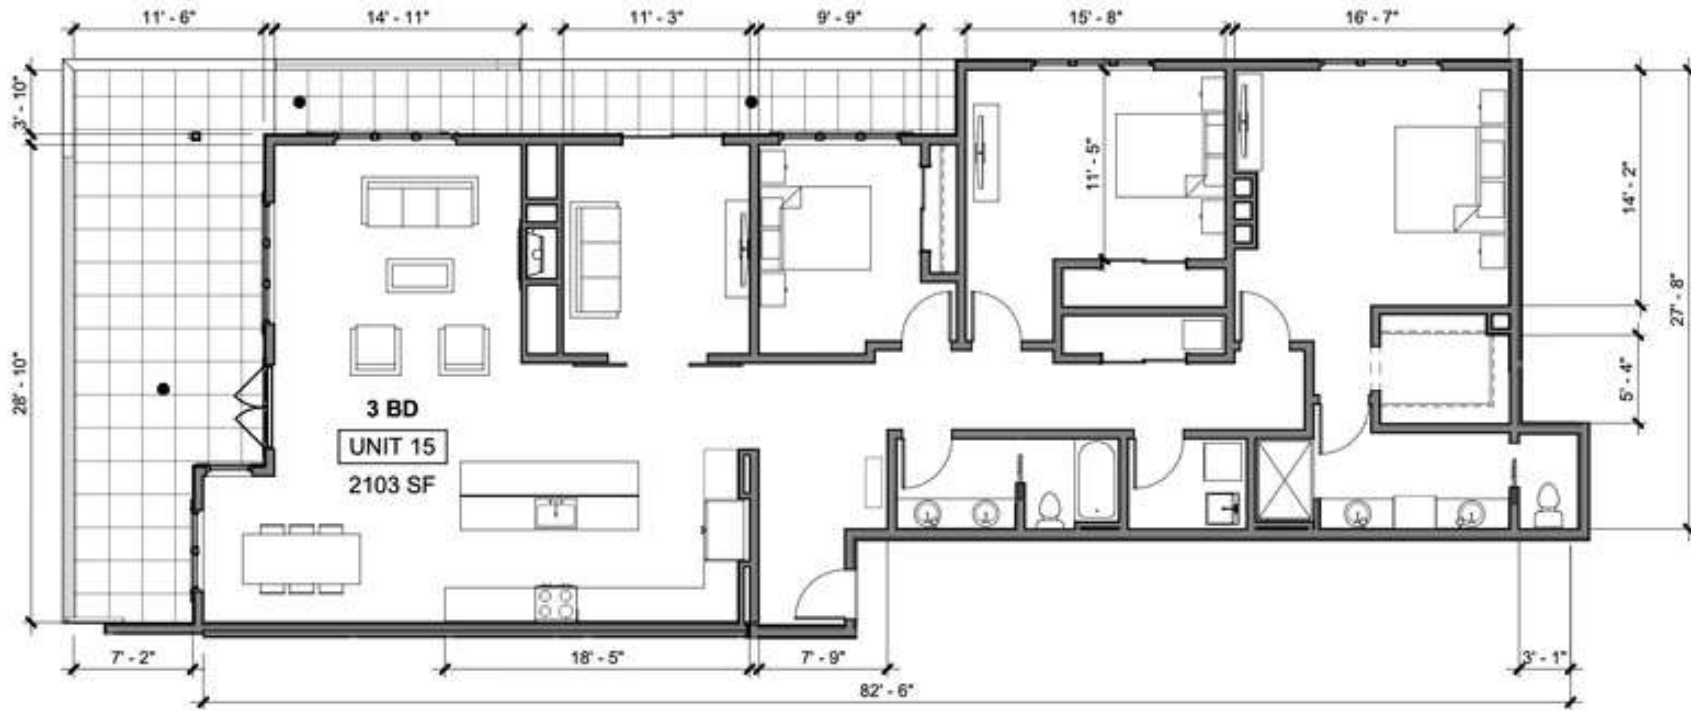

1 UNIT PLAN - 15
A2.17 SCALE: 1/8" = 1'-0"

