


VICINITY MAP
NTS



GRAPHIC SCALE
0 100 200
Feet
0 100 200
Meters

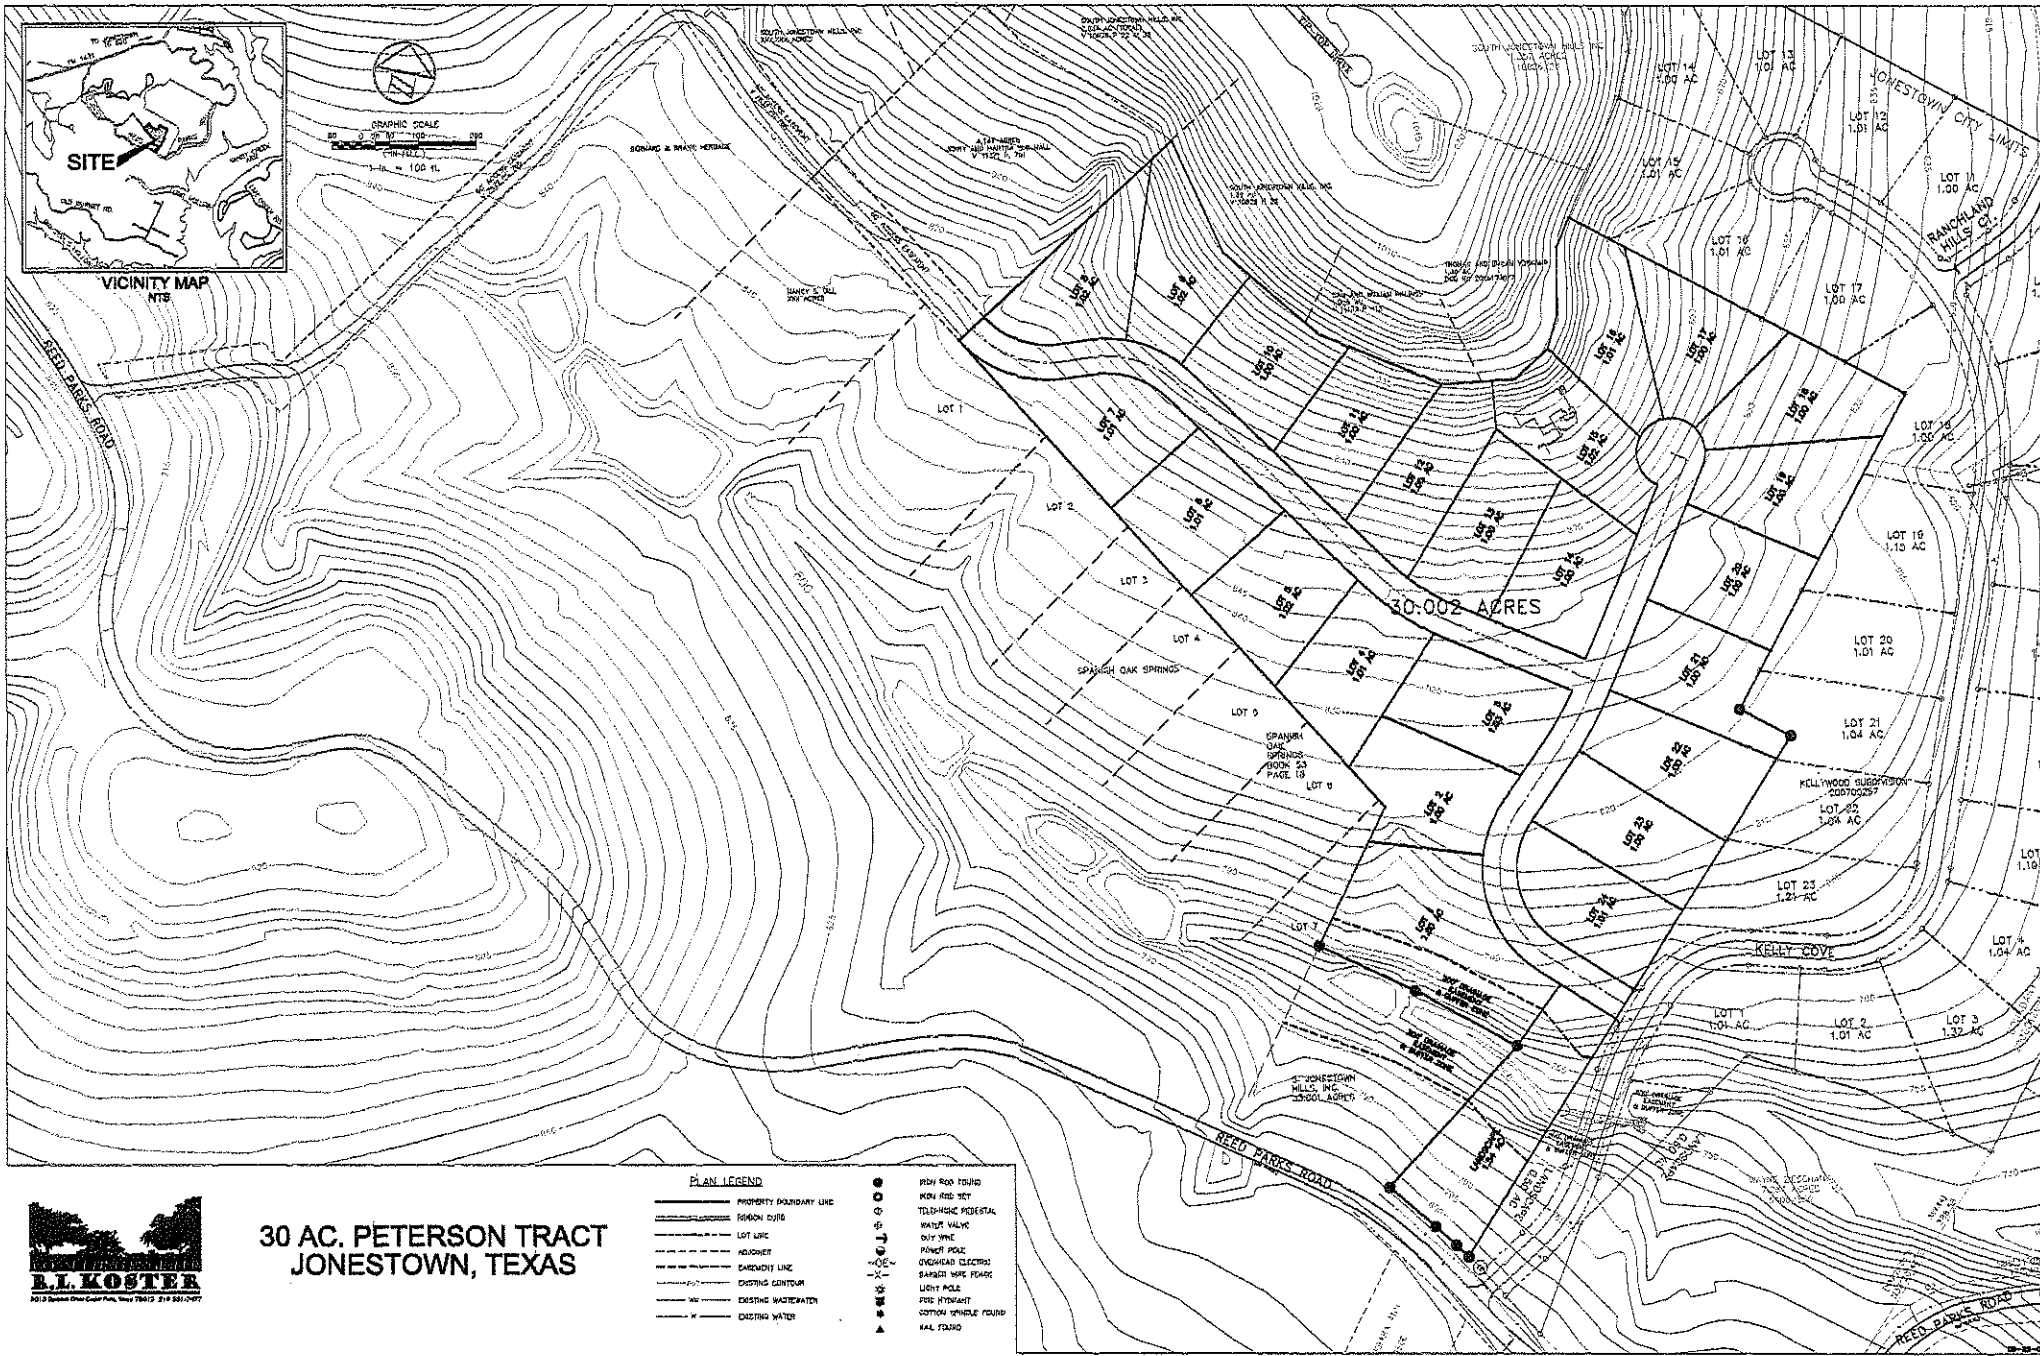

30 AC. PETERSON TRACT JONESTOWN, TEXAS

PLAN LEGEND

- PROPERTY BOUNDARY LINE
- SECTION CURB
- LOT LINE
- ADJACENT LINE
- EXISTING CENTERLINE
- EXISTING WASTEWATER
- EXISTING WATER

- POLE FOUND
- MIN. AND SET
- TELEPHONE POLE/STAL
- WATER VALVE
- DRY WIRE
- POWER POLE
- OVERHEAD ELECTRIC
- BARRIER WIRE POWER
- LIGHT POLE
- POLE HYDRAULIC
- COTTON SPINDLE FOUND
- RAIL FOUND