
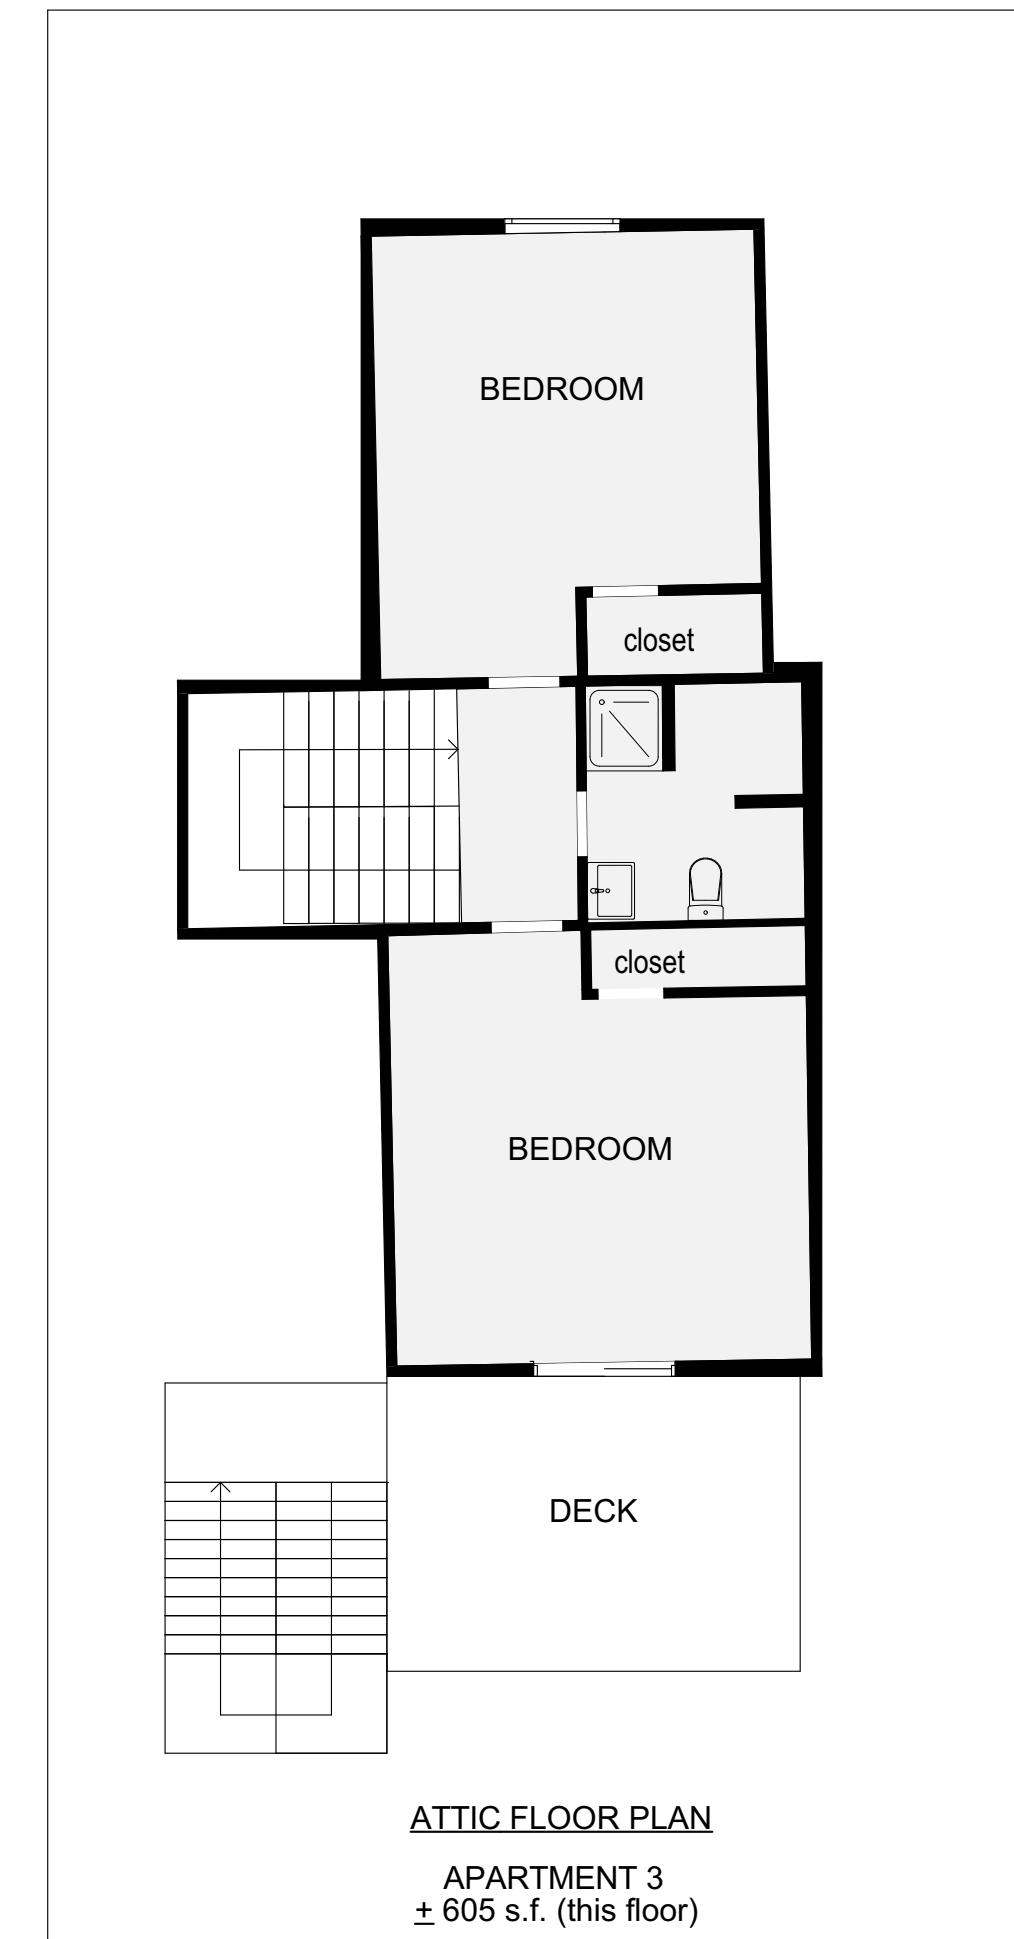
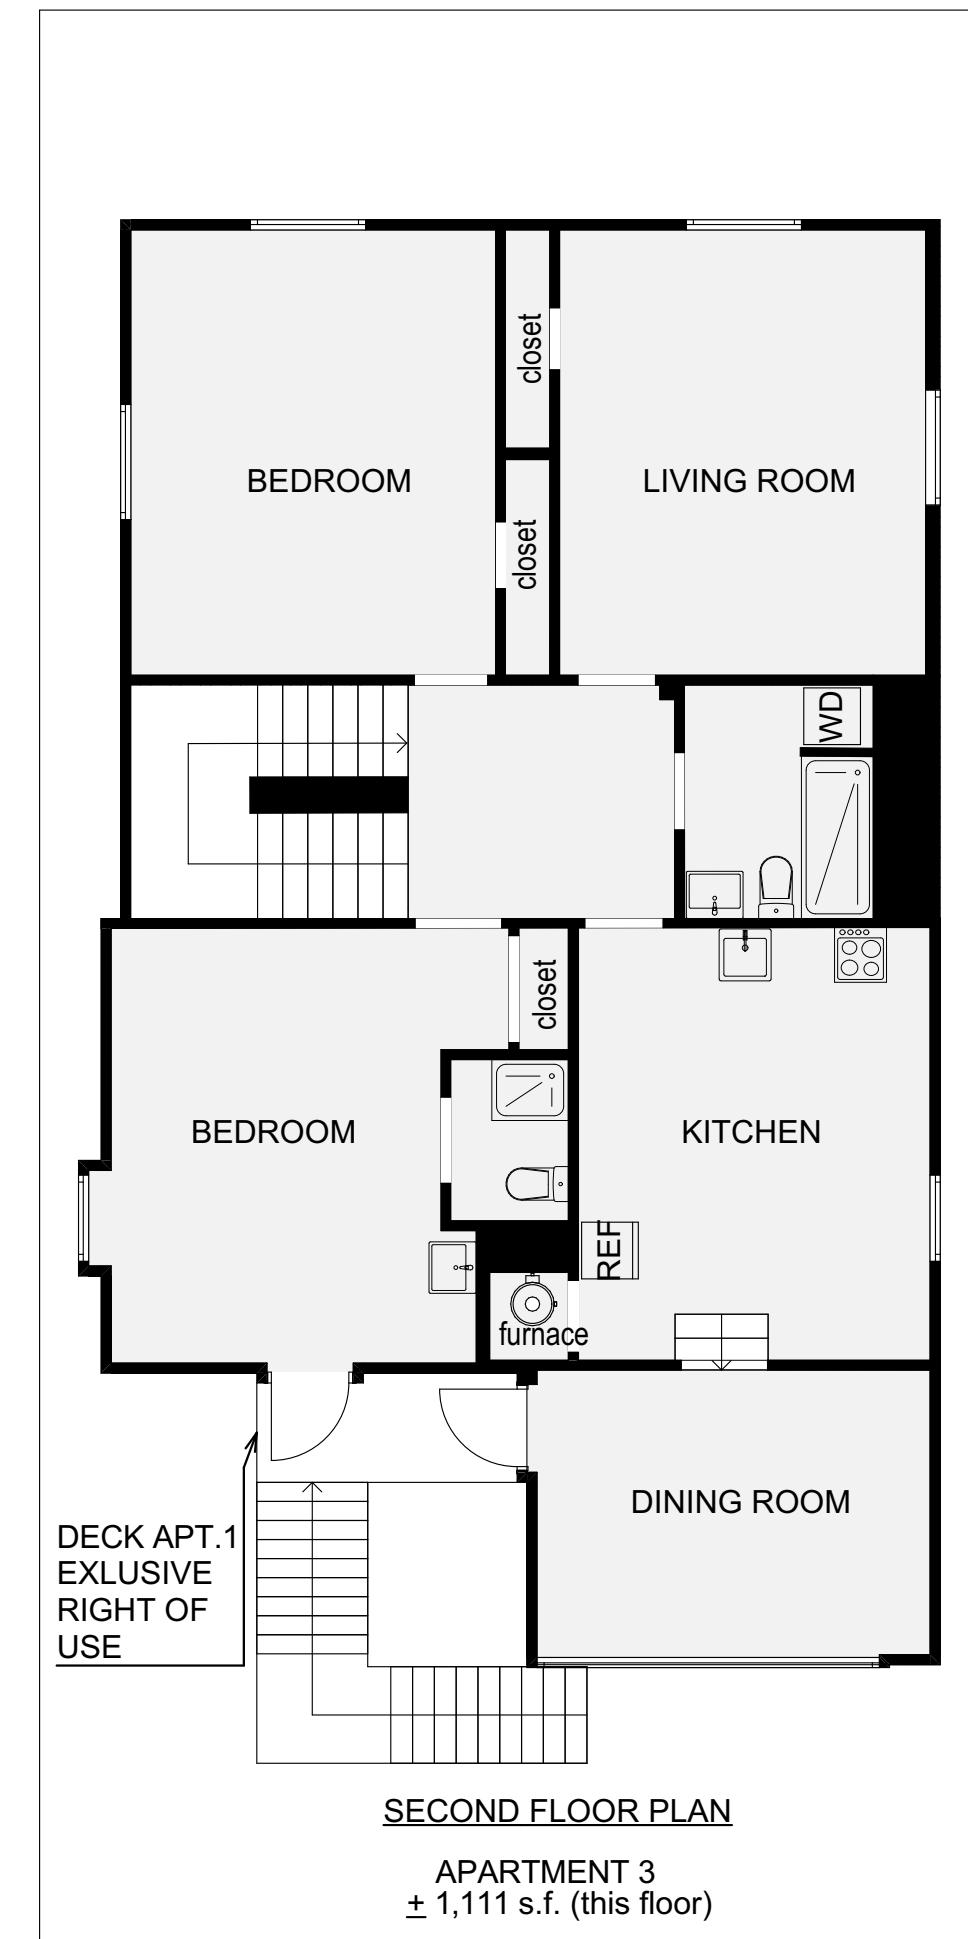
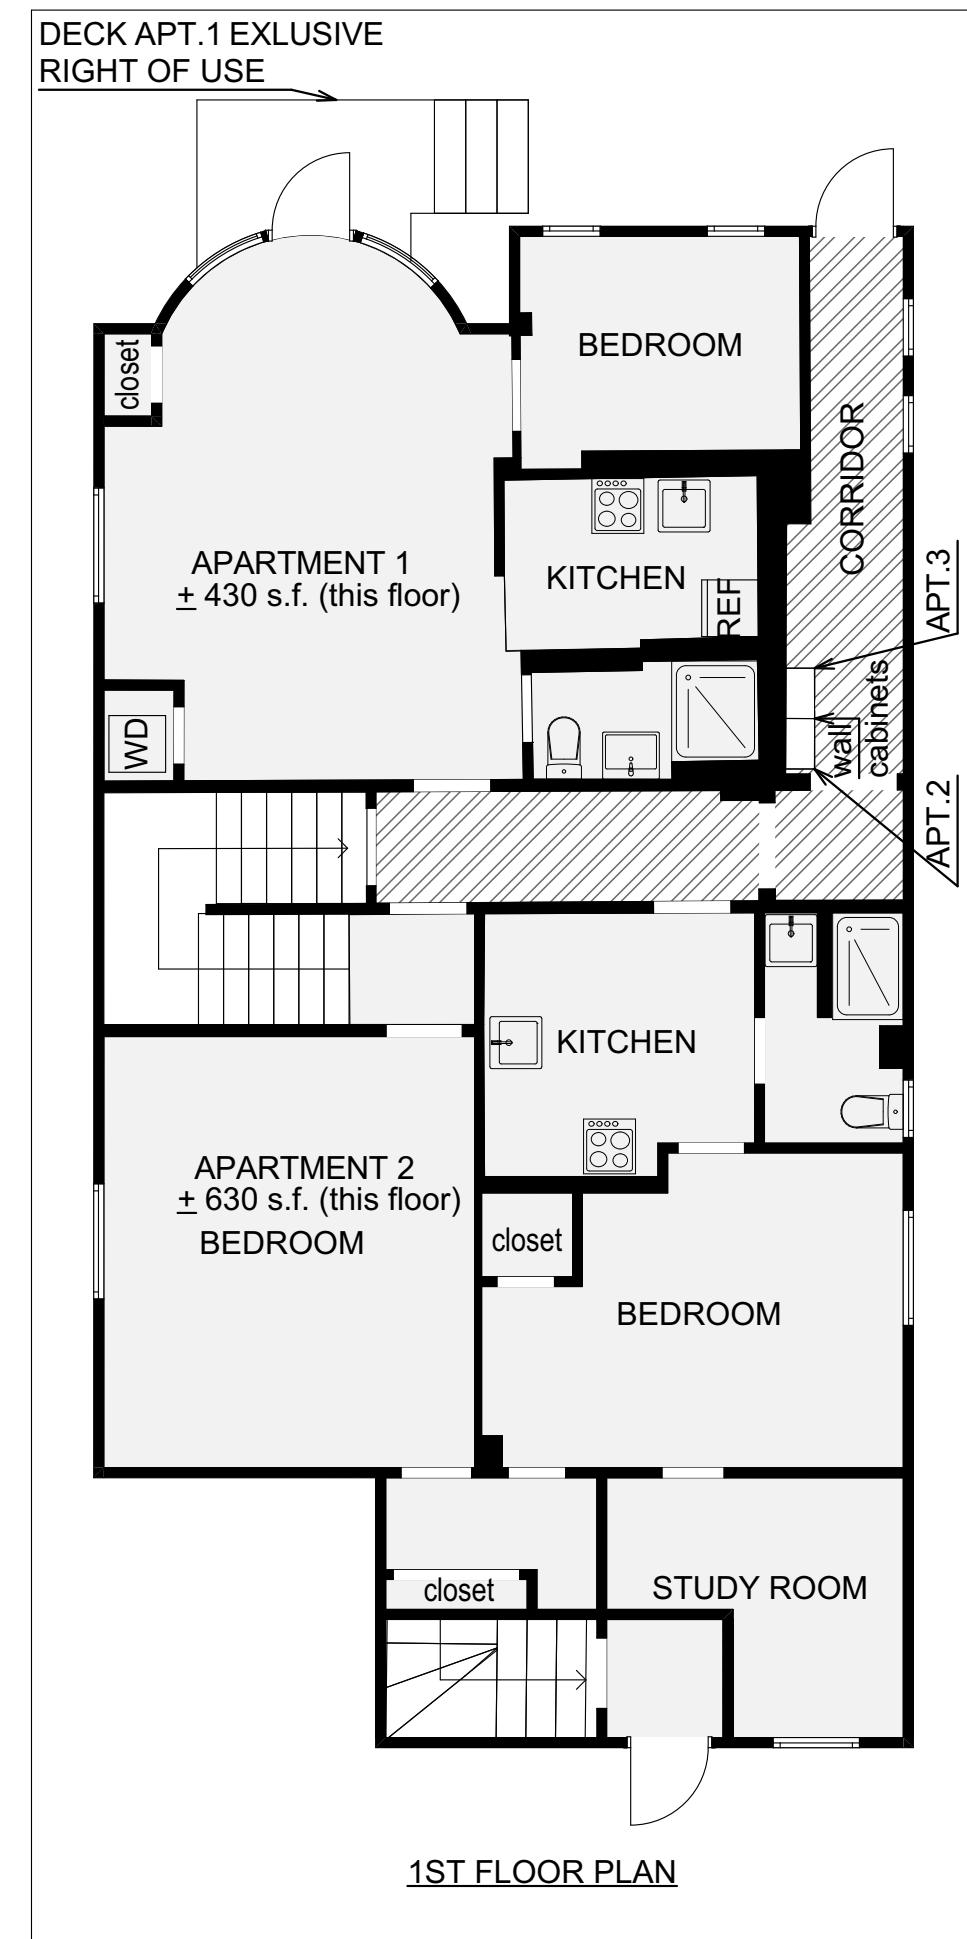


FOR REGISTRY USE ONLY

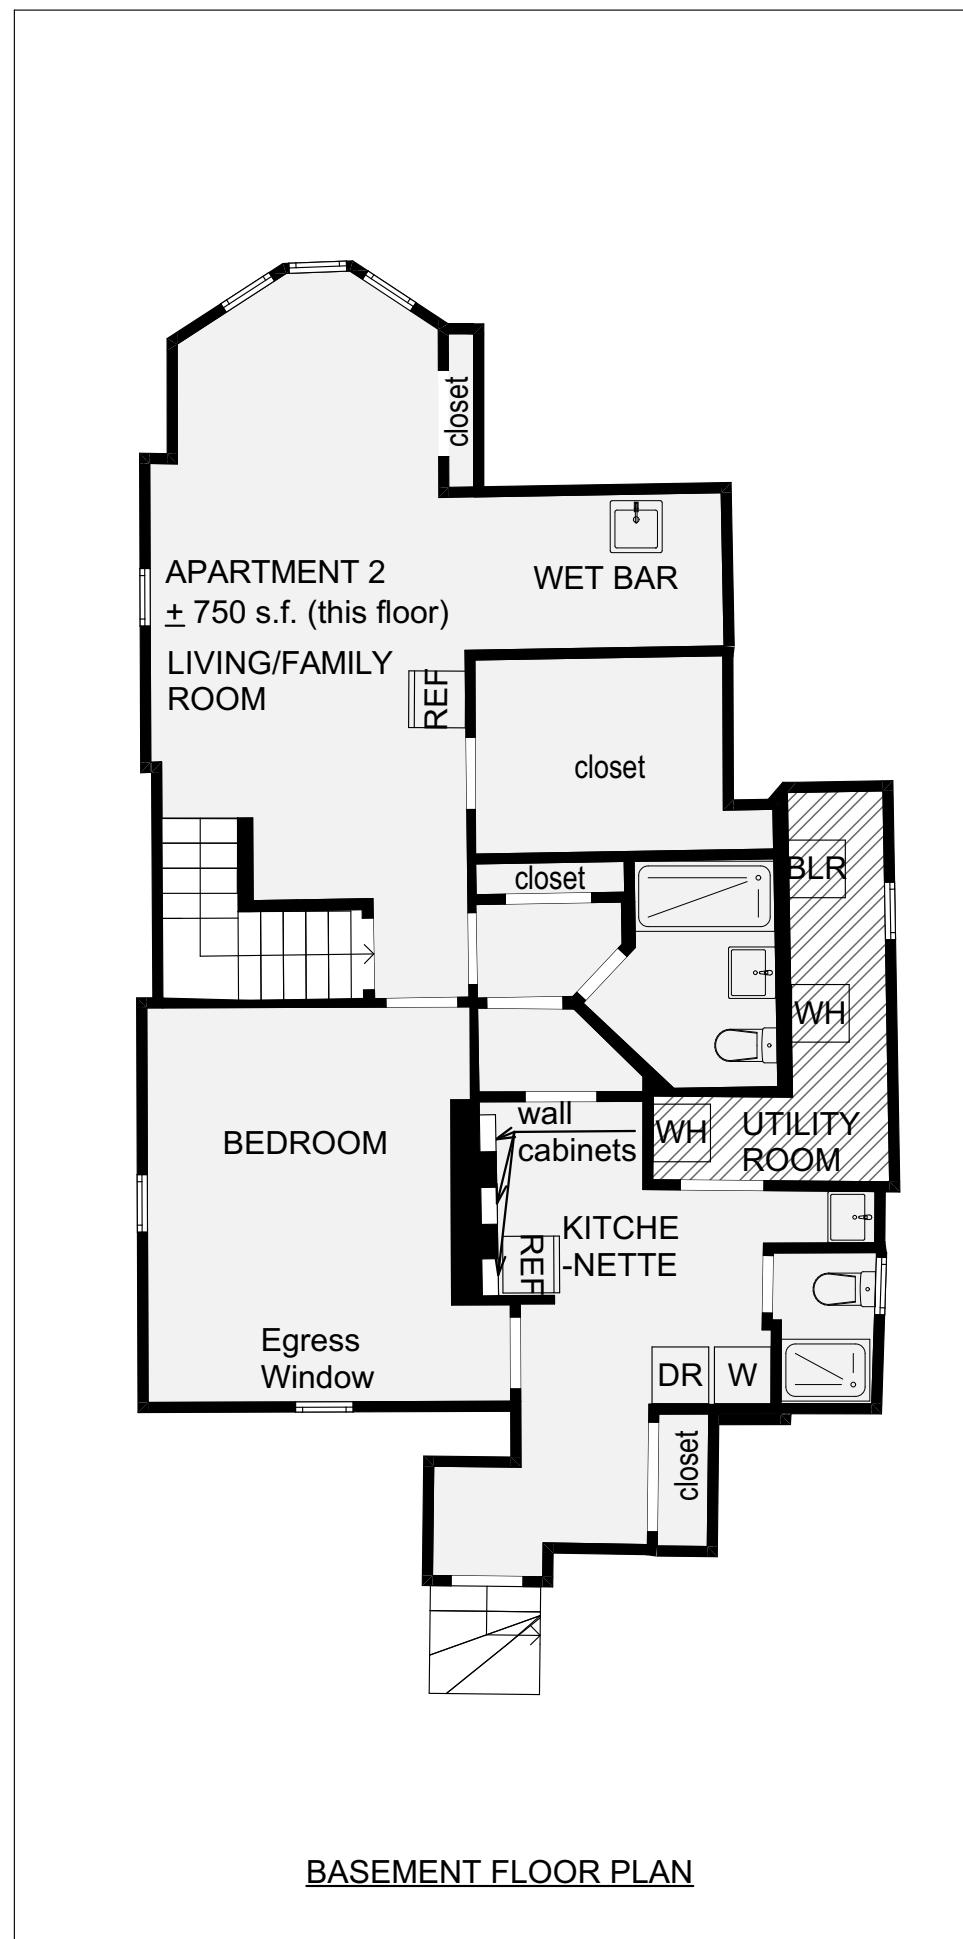

GRAPHIC SCALE
4 5 0 4 8 12
SCALE: 1"=4'

COMMON AREA

REF-REFRIGERATOR

W- WASHING MACHINE

WH- WATER HEATER

BLR- BOILER

DR- DRYER MACHINE

WD - WASHER/DRYER STACK


NAME:
5 Kenwood Street Condominium
5 Kenwood St, Somerville, MA 02144

SHEET:
1 of 1

FORMAT:
ANSI C

Developed by Alex Narinsky,
PE, license EN 39138-CH

DATE AND SIGNATURE:

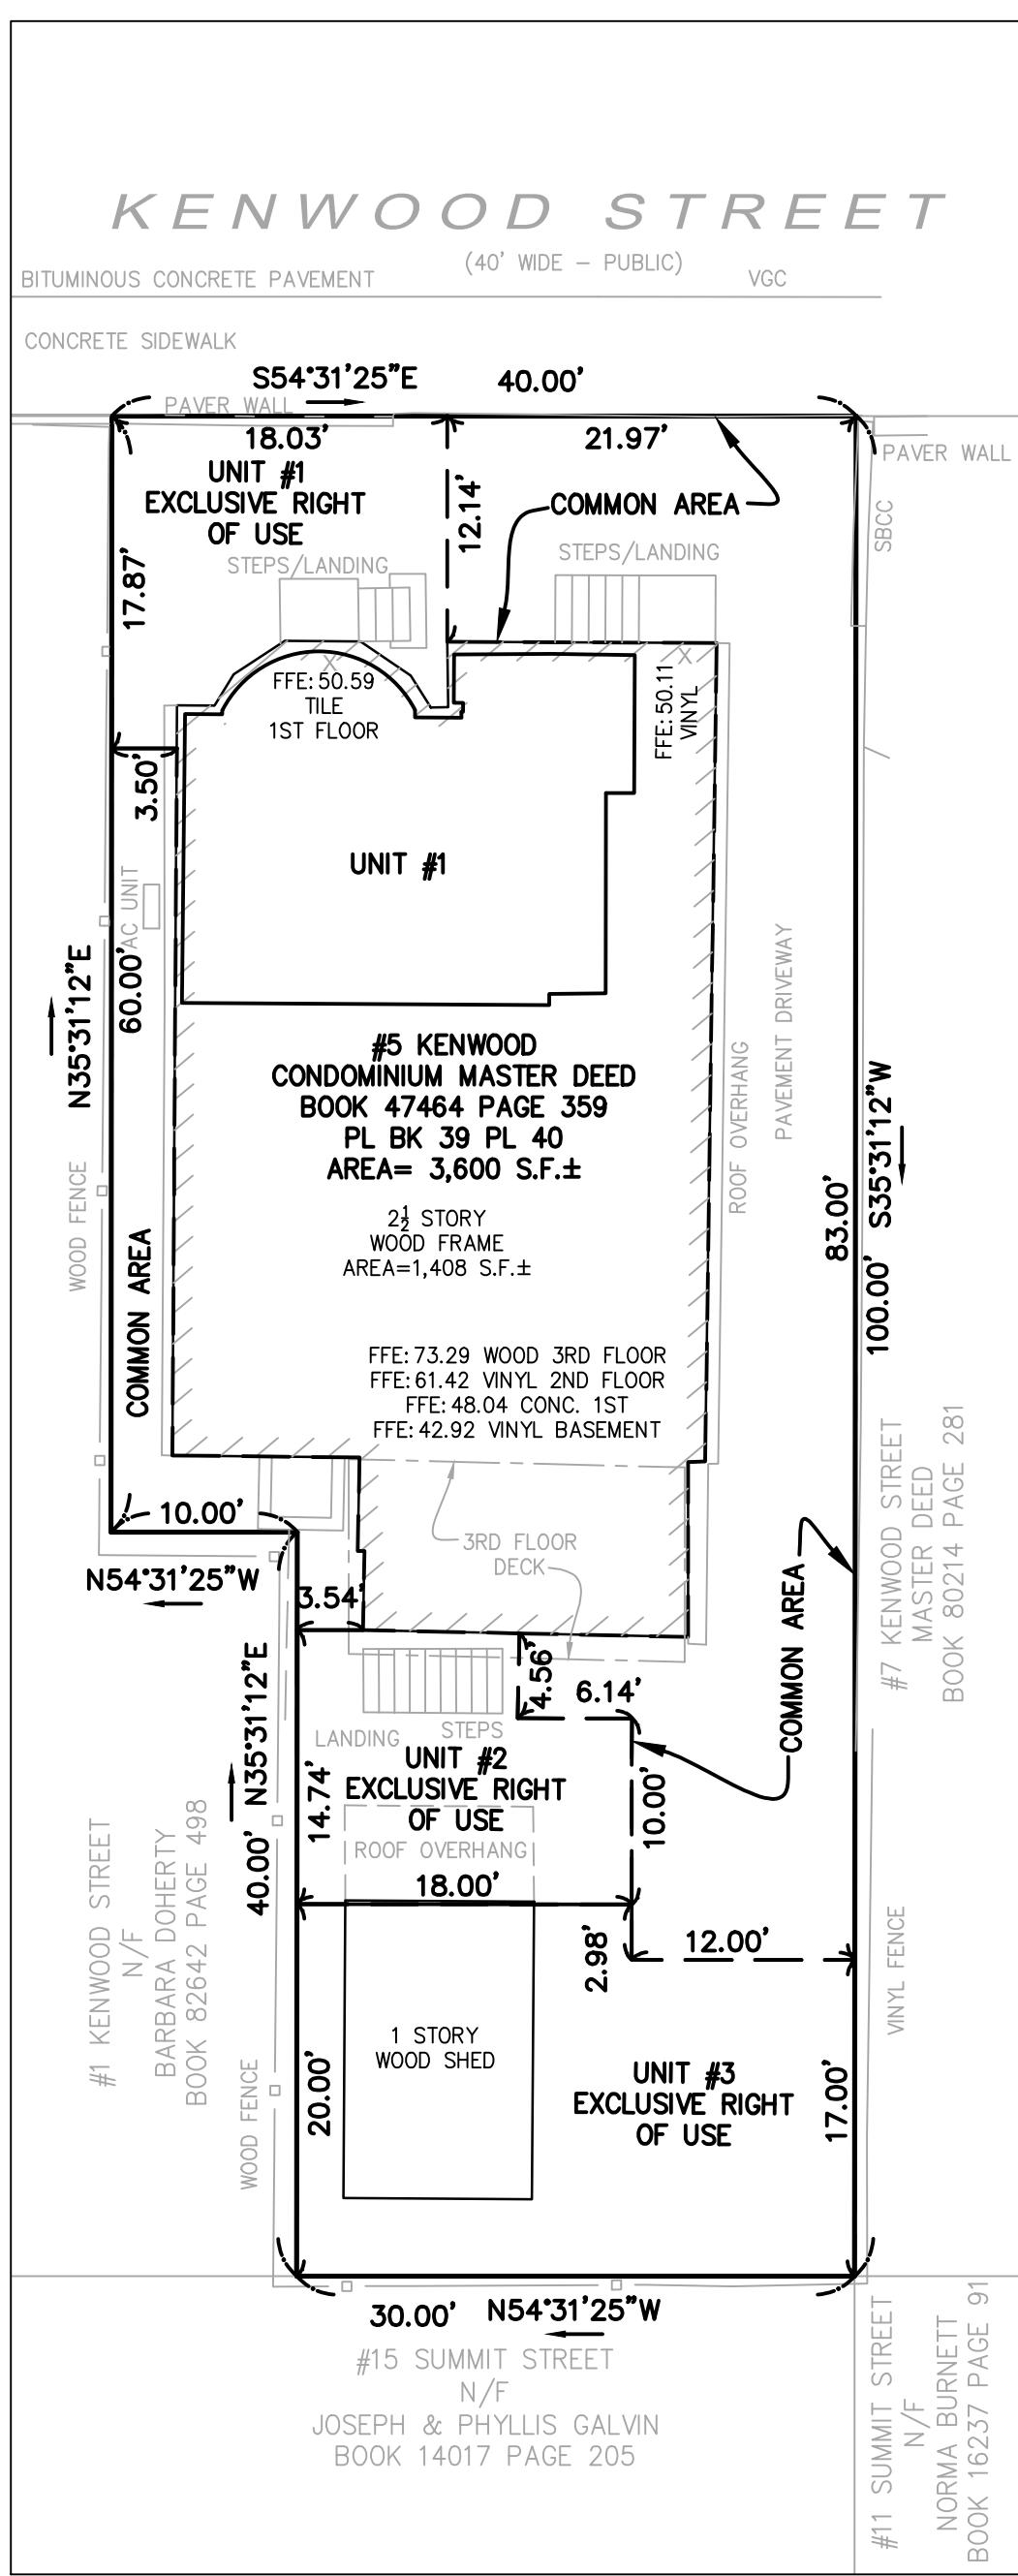

ROOF RIDGE ELEVATION = 80.7'

THIRD FLOOR ELEVATION = 73.29'

SECOND FLOOR ELEVATION = 61.42'

FIRST FLOOR ELEVATION = 48.04'

BASEMENT FLOOR ELEVATION = 42.92'

GRAPHIC SCALE

ELEVATION VIEW (N.T.S.)

NOTES

1. THE PURPOSE OF THIS PLAN IS TO SHOW PROPERTY LINES AND SITE IMPROVEMENTS RESULTANT FROM AN ON-THE-GROUND INSTRUMENT SURVEY THAT OCCURRED IN JUNE OF 2025.
2. NO RECORD OR FIELD LOCATIONS OF UNDERGROUND UTILITIES ARE SHOWN ON THIS SURVEY.
4. LINES DIVIDING ABUTTING OWNERSHIP ARE COMPILED FROM MASS G.I.S. AND ARE CONSIDERED TO BE APPROXIMATE ONLY.

I CERTIFY THAT TO THE BEST OF MY PROFESSIONAL KNOWLEDGE AND BELIEF THAT THIS SURVEY PLAN IS IN CONFORMANCE WITH THE RULES AND REGULATIONS OF THE REGISTERS OF DEEDS.

JAMIE G. GAYTON P.L.S No. 49624 DATE

THE CERTIFICATION ABOVE IS INTENDED TO MEET
REGISTRATION REQUIREMENTS AND IS NOT A CERTIFICATION
TO TITLE OR OWNERSHIP OF PROPERTY SHOWN.
OWNERSHIP OF ADJOINING PROPERTIES ARE ACCORDING TO
ASSESSORS RECORDS.

REVISIONS			SCALE: 10 FEET TO THE INCH FILE NAME: 5433-5 Kenwood.dwg FIELD BOOK. NO: 5400 DRAWN BY: RGM/JGG CHECKED BY: JGG FIELD CHIEF: JGG PROJECT NO: 5433	PREPARED FOR ALEX NARINSKY 5 KENWOOD STREET, SOMERVILLE, MASSACHUSETTS 02144	
REV.	COMMENTS	DATE			
			DATE: JUNE 2025	SHEET 1 OF 2	