


CURVE DATA

1	Δ R L	18°40' 585.0 74.45	2	Δ R L	24°58' 65.0 51.80	3	Δ R L	01°33' 485.0 80.88	4	Δ R L	40°30' 190.0 106.83	5	Δ R L	15°52' - 79°56' 30.0 7.81 - 41.84	6	Δ R L	35°20' 45.0 40.17	7	Δ R L	49°04' 490.0 56.45	8	Δ R L	12°40' 265.0 20.68	9	Δ R L	24°58' 210.0 20.68	10	Δ R L	14°51' 210.0 31.06	11	Δ R L	14°51' 185.0 73.05	12	Δ R L	24°58' 185.0 104.79	13	Δ R L	20°58' 95.0 34.57	14	Δ R L	59°30' 95.0 30.45	15	Δ R L	09°34' 685.0 76.82	16	Δ R L	62°37' 70.00 70.00	17	Δ R L	62°37' 110.0 125.66	18	Δ R L	18°30' 8.48 27.05	19	Δ R L	82°00' 22.48 55.08	20	Δ R L	40°50' 150.0 178.26	21	Δ R L	40°50' 150.0 178.26	22	Δ R L	08°45' - 18°30' 280.0 54.45	23	Δ R L	20°45' 305.0 113.86	24	Δ R L	36°45' 124.34 124.34	25	Δ R L	36°45' 105.72 105.72	26	Δ R L	179°52' 1.80 5.65	27	Δ R L	84°55' 30.0 41.44	28	Δ R L	59°18' 140.0 56.91	29	Δ R L	59°18' 140.0 56.91	30	Δ R L	26°45' 140.0 64.81	31	Δ R L	11°17' 110.0 17.66	32	Δ R L	15°00' 110.0 28.79	33	Δ R L	59°18' 55.0 56.91	34	Δ R L	59°18' 55.0 56.91	35	Δ R L	41°00' 60.0 46.80	36	Δ R L	45°20' 25.0 19.90	37	Δ R L	45°20' 25.0 19.90	38	Δ R L	115°47' 30.0 60.61	39	Δ R L	71°30' 30.0 37.43	40	Δ R L	71°30' 30.0 37.43	41	Δ R L	19°25' 30.0 41.26	42	Δ R L	19°25' 30.0 41.26
---	-------------	--------------------------	---	-------------	-------------------------	---	-------------	--------------------------	---	-------------	---------------------------	---	-------------	---	---	-------------	-------------------------	---	-------------	--------------------------	---	-------------	--------------------------	---	-------------	--------------------------	----	-------------	--------------------------	----	-------------	--------------------------	----	-------------	---------------------------	----	-------------	-------------------------	----	-------------	-------------------------	----	-------------	--------------------------	----	-------------	--------------------------	----	-------------	---------------------------	----	-------------	-------------------------	----	-------------	--------------------------	----	-------------	---------------------------	----	-------------	---------------------------	----	-------------	-----------------------------------	----	-------------	---------------------------	----	-------------	----------------------------	----	-------------	----------------------------	----	-------------	-------------------------	----	-------------	-------------------------	----	-------------	--------------------------	----	-------------	--------------------------	----	-------------	--------------------------	----	-------------	--------------------------	----	-------------	--------------------------	----	-------------	-------------------------	----	-------------	-------------------------	----	-------------	-------------------------	----	-------------	-------------------------	----	-------------	-------------------------	----	-------------	--------------------------	----	-------------	-------------------------	----	-------------	-------------------------	----	-------------	-------------------------	----	-------------	-------------------------

- NOTES:**
- 1 SURVEYED BY TAPE AND TRANSIT
 - 2 REFER TO PWD DWG. NO 1470
 - 3 ● DENOTES CONCRETE BOUNDPOST PLACED
 - 4 ○ DENOTES CONCRETE BOUNDPOST FOUND
 - 5 ALL DISTANCES AND ACERAGE ARE US MEASURE
 - 6 ○ DENOTES CURVE, REFER TO CURVE DATA
 - 7 PLANNING BOARD APPROVAL NO 51-69, DATED 4/30/70

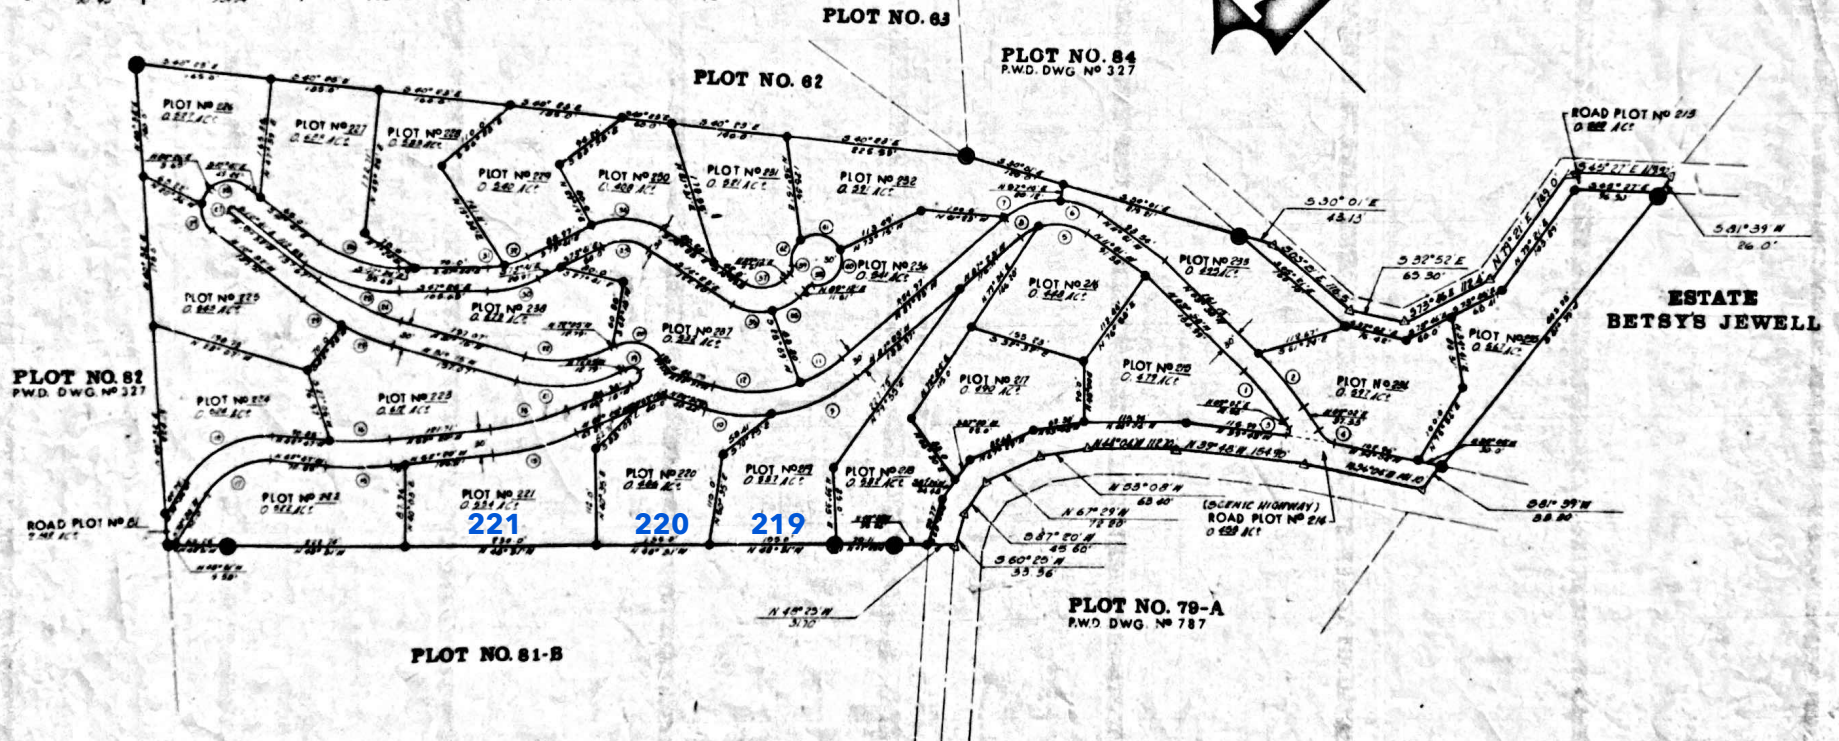

SUBDIVISION
OF
PLOT NO. 81
INTO
PLOT NO. 219 THRU PLOT NO. 221
ESTATE BELVEDERE

CARIBBEAN SURVEYS
ESTATE MORNINGSTAR
CHRISTIANSTED, ST. CROIX U.S.V.I.

P.W.D. 2713
DWG. NO.

date: 11/17/70
scale: 1" = 100'
surveyed by: [Signature]
drawn by: [Signature]
checked by: [Signature]

page no: 2713