


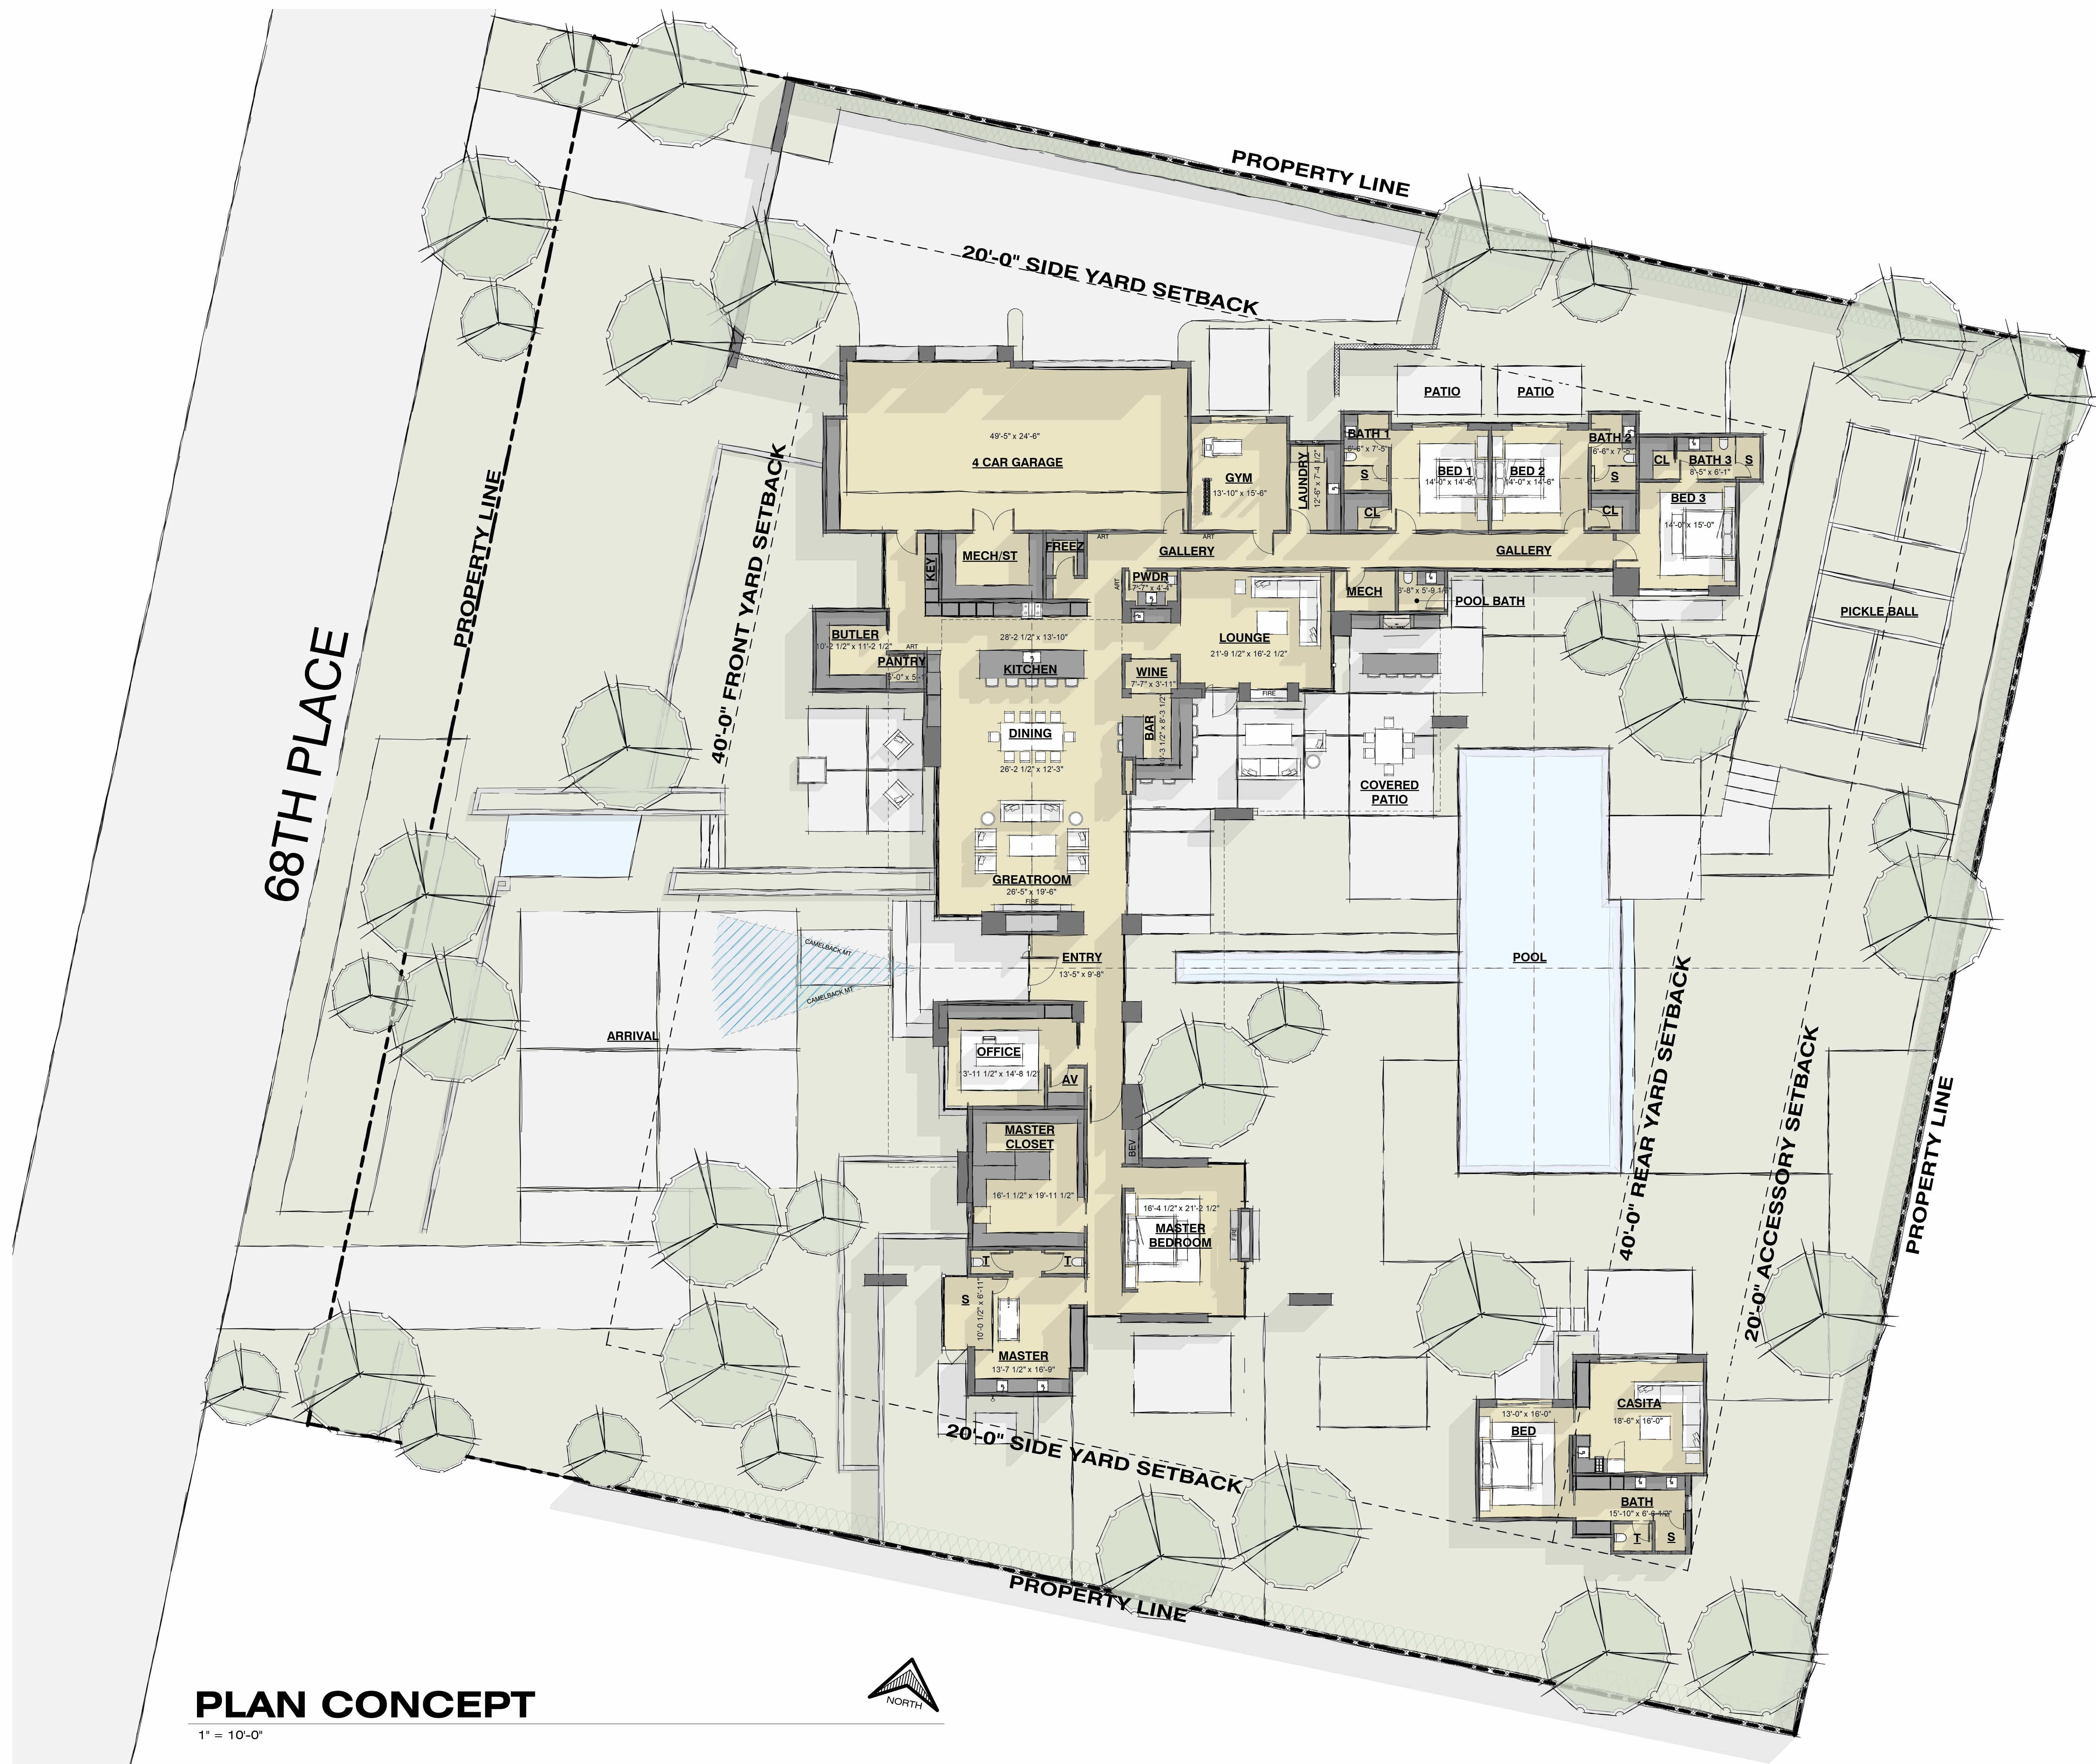

STRATTON
ARCHITECTS

A. 5203 East Lincoln Drive Paradise Valley, Arizona 85253
P. (860) 331-0701

68TH RESIDENCE

22150 N 90TH ST
SCOTTSDALE 85255
Project No.25-07

This Drawing is an instrument of service and is the sole property of Stratton Studio, LLC. This drawing may not be reproduced or reproduction hereof used without the written permission of Stratton Studio, LLC.

SQUARE FOOTAGE:

LOT SIZE : 43,702 SF
LOT COVERAGE 25% = 10,917 SF

MAIN LEVEL LIVABLE: 6,132 SF
GUEST HOUSE LIVABLE: 770 SF

MAIN LEVEL TOTAL LIVABLE: 6,891 SF