
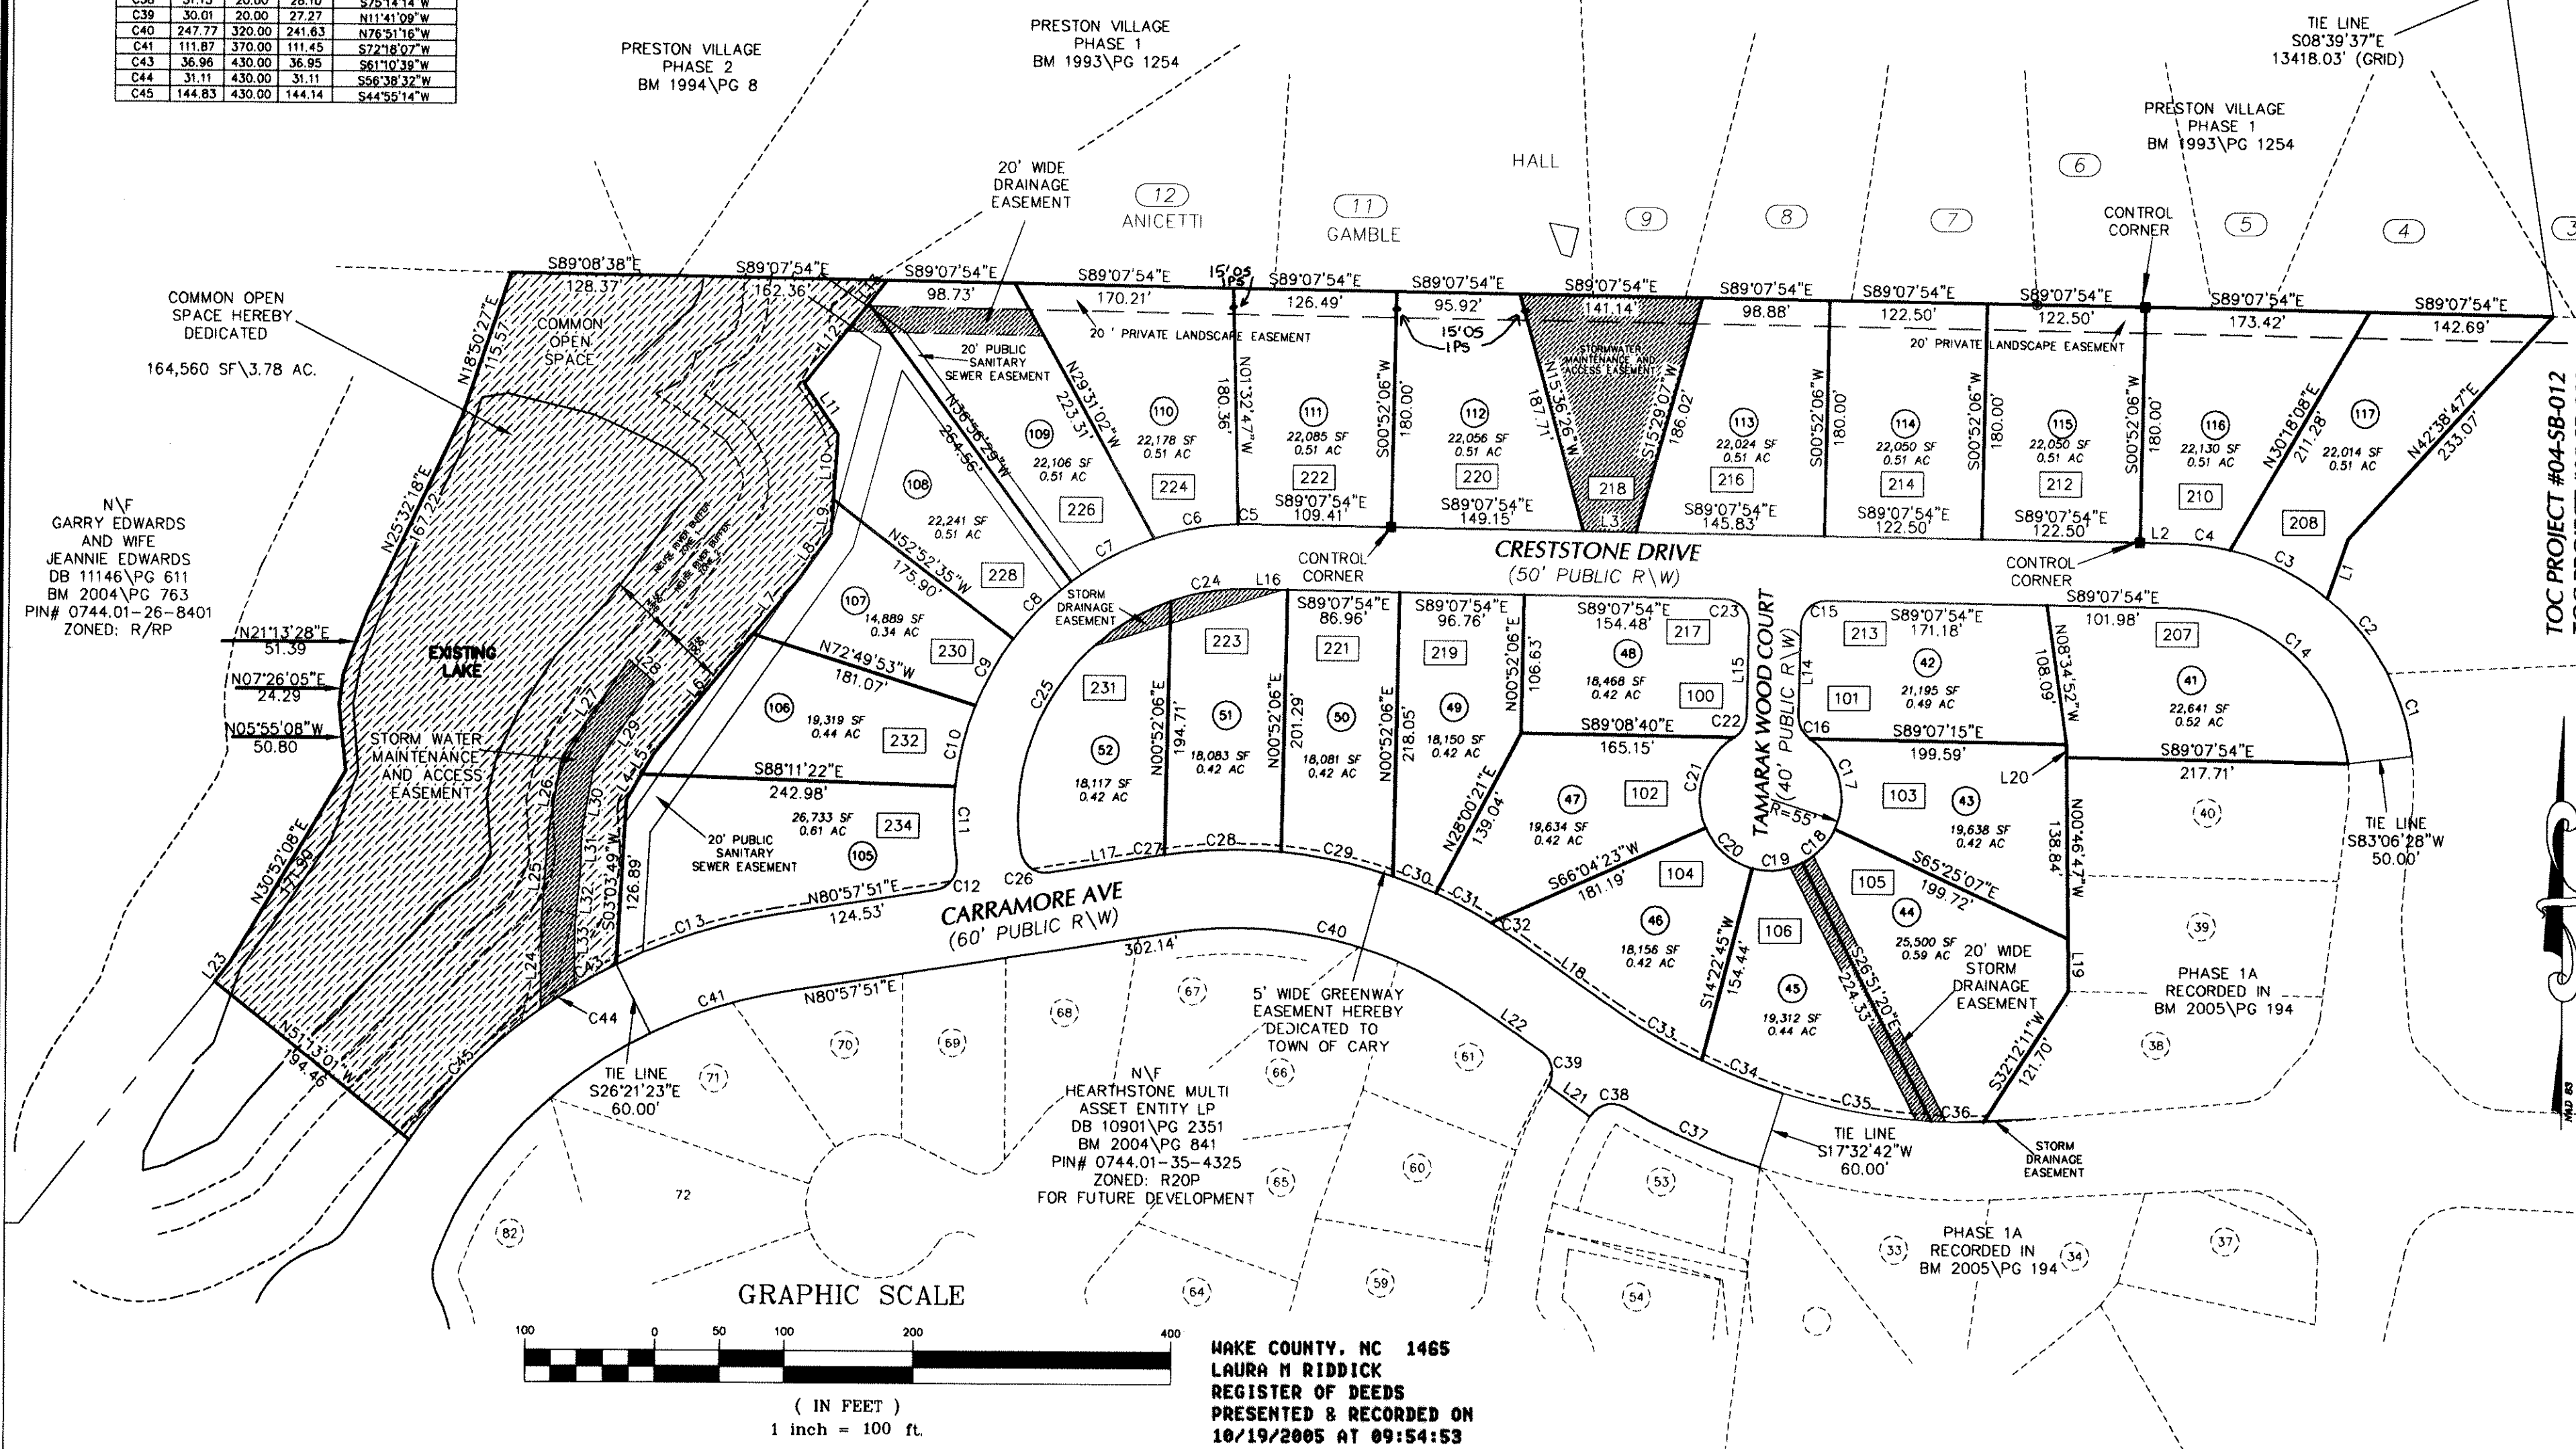


CURVE	LENGTH	RADIUS	CHORD	BEARING
C1	67.16	185.00	66.79	N17°17'33"W
C2	74.68	185.00	74.19	N39°15'33"W
C3	65.09	185.00	64.34	N64°00'08"W
C4	38.58	185.00	38.52	N63°09'18"W
C5	9.48	225.00	9.48	S89°39'40"W
C6	66.28	225.00	66.04	S80°00'52"W
C7	72.72	225.00	72.40	S62°19'01"W
C8	63.37	225.00	63.16	S44°59'25"W
C9	58.92	225.00	58.75	S28°25'12"W
C10	64.42	225.00	64.20	S13°42'57"W
C11	56.80	225.00	56.65	S01°43'05"E
C12	31.39	20.00	28.26	N36°00'25"E
C13	130.01	430.00	129.52	S72°18'07"W
C14	193.77	135.00	177.56	N48°00'43"W
C15	31.42	20.00	28.28	S45°52'08"E
C16	20.17	20.00	19.32	S28°00'58"E
C17	78.22	55.00	71.79	N16°09'35"W
C18	37.02	55.00	36.32	N43°51'47"E
C19	39.58	55.00	38.73	N83°45'42"E
C20	49.62	55.00	47.96	S49°46'26"E
C21	79.26	55.00	72.57	S17°21'19"W
C22	20.17	20.00	19.32	N29°45'11"E
C23	31.42	20.00	28.28	N44°07'54"W
C24	61.78	175.00	61.46	S80°45'17"W
C25	242.94	175.00	223.90	S30°52'13"W
C26	31.46	20.00	28.32	S53°58'05"E
C27	2.54	380.00	2.54	S81°09'20"W
C28	91.08	380.00	90.87	N78°31'16"W
C29	88.77	380.00	88.56	N78°12'56"W
C30	35.55	380.00	35.54	N88°51'19"W
C31	48.68	380.00	48.65	N62°30'19"W
C32	27.61	380.00	27.60	N56°45'15"W
C33	77.58	470.00	77.49	S59°24'06"E
C34	68.28	470.00	68.22	S68°17'34"E
C35	117.04	470.00	116.73	S78°35'19"E
C36	41.16	470.00	41.15	S89°13'52"E
C37	113.84	530.00	113.72	S68°17'47"E
C38	31.15	20.00	28.10	S75°14'14"W
C39	30.01	20.00	27.27	N11°41'09"W
C40	247.77	320.00	241.63	N76°31'16"W
C41	111.87	370.00	111.45	S72°18'07"W
C43	36.96	430.00	36.95	S61°10'38"W
C44	31.11	430.00	31.11	S56°38'32"W
C45	144.83	430.00	144.14	S44°55'14"W

LINE	BEARING	LENGTH
L1	N18°42'14"E	48.36
L2	S89°07'54"E	31.28
L3	S89°07'54"E	40.96
L4	S31°00'09"W	22.63
L5	S31°00'09"W	18.45
L6	N39°18'02"E	119.31
L7	N38°18'02"E	54.07
L8	N35°11'39"E	44.67
L9	N03°37'48"E	25.59
L10	N03°37'48"E	49.64
L11	N34°11'48"W	46.94
L12	N38°35'03"E	78.80
L13	N38°35'03"E	23.04
L14	N00°52'08"E	69.67
L15	N00°52'08"E	69.67
L16	S89°07'54"E	30.27
L17	N80°57'51"E	87.61
L18	S54°40'22"E	90.81
L19	N00°46'47"W	40.83
L20	N00°46'47"W	10.15
L21	N53°53'27"W	40.16
L22	S54°40'22"E	63.15
L23	S38°46'59"W	19.65
L24	S00°01'37"W	67.48
L25	S04°12'52"W	68.86
L26	S09°50'59"W	58.08
L27	S34°22'57"W	90.20
L28	N49°53'40"W	25.66
L29	S34°22'57"W	81.89
L30	S09°50'59"W	48.32
L31	S01°50'54"W	29.93
L32	S05°41'10"W	43.29
L33	S00°01'37"W	46.95

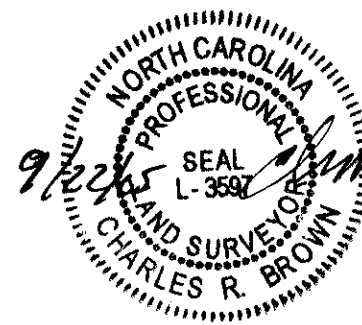

NCGS BIOPRO
N=761282.8999
E=2043056.196

GRID TIE BY GPS REAL TIME
USING TRIMBLE 5800 RECEIVER

NCGS MAXI
N=759954.2477
E=2042709.215
CGF=0.9999119

WITHERS & RAVENEL
ENGINEERS | PLANNERS | SURVEYORS
111 Mackenran Drive Cary, North Carolina 27511 www.wITHERSRV.com
tel: 919-469-3340 fax: 919-467-6008

CARRAMORE SUBDIVISION
SF-2 PHASE 2
OWNER: MCCAR HOMES
WAKE COUNTY
SUBDIVISION

NO.	DATE	DESCRIPTION	BY	CRB
1	9/15/05	PER TOC COMMENTS	CRB	

DATE:	07/11/05	SCALE:	1" = 100'
DRAWN:	CRB	CHECKED:	CRB
SHEET:	2	OF	2
CAD FILE:	BD_05121		
PROJECT NO:	204037.0		