


The purpose of this Homeland Diagram is to assist the Owner in understanding existing site conditions and how a house, and other

Lot 13: Miles from Gate: 4.7
 Miles from Hacienda: 3.6
 Miles from Golf Club: 4.9

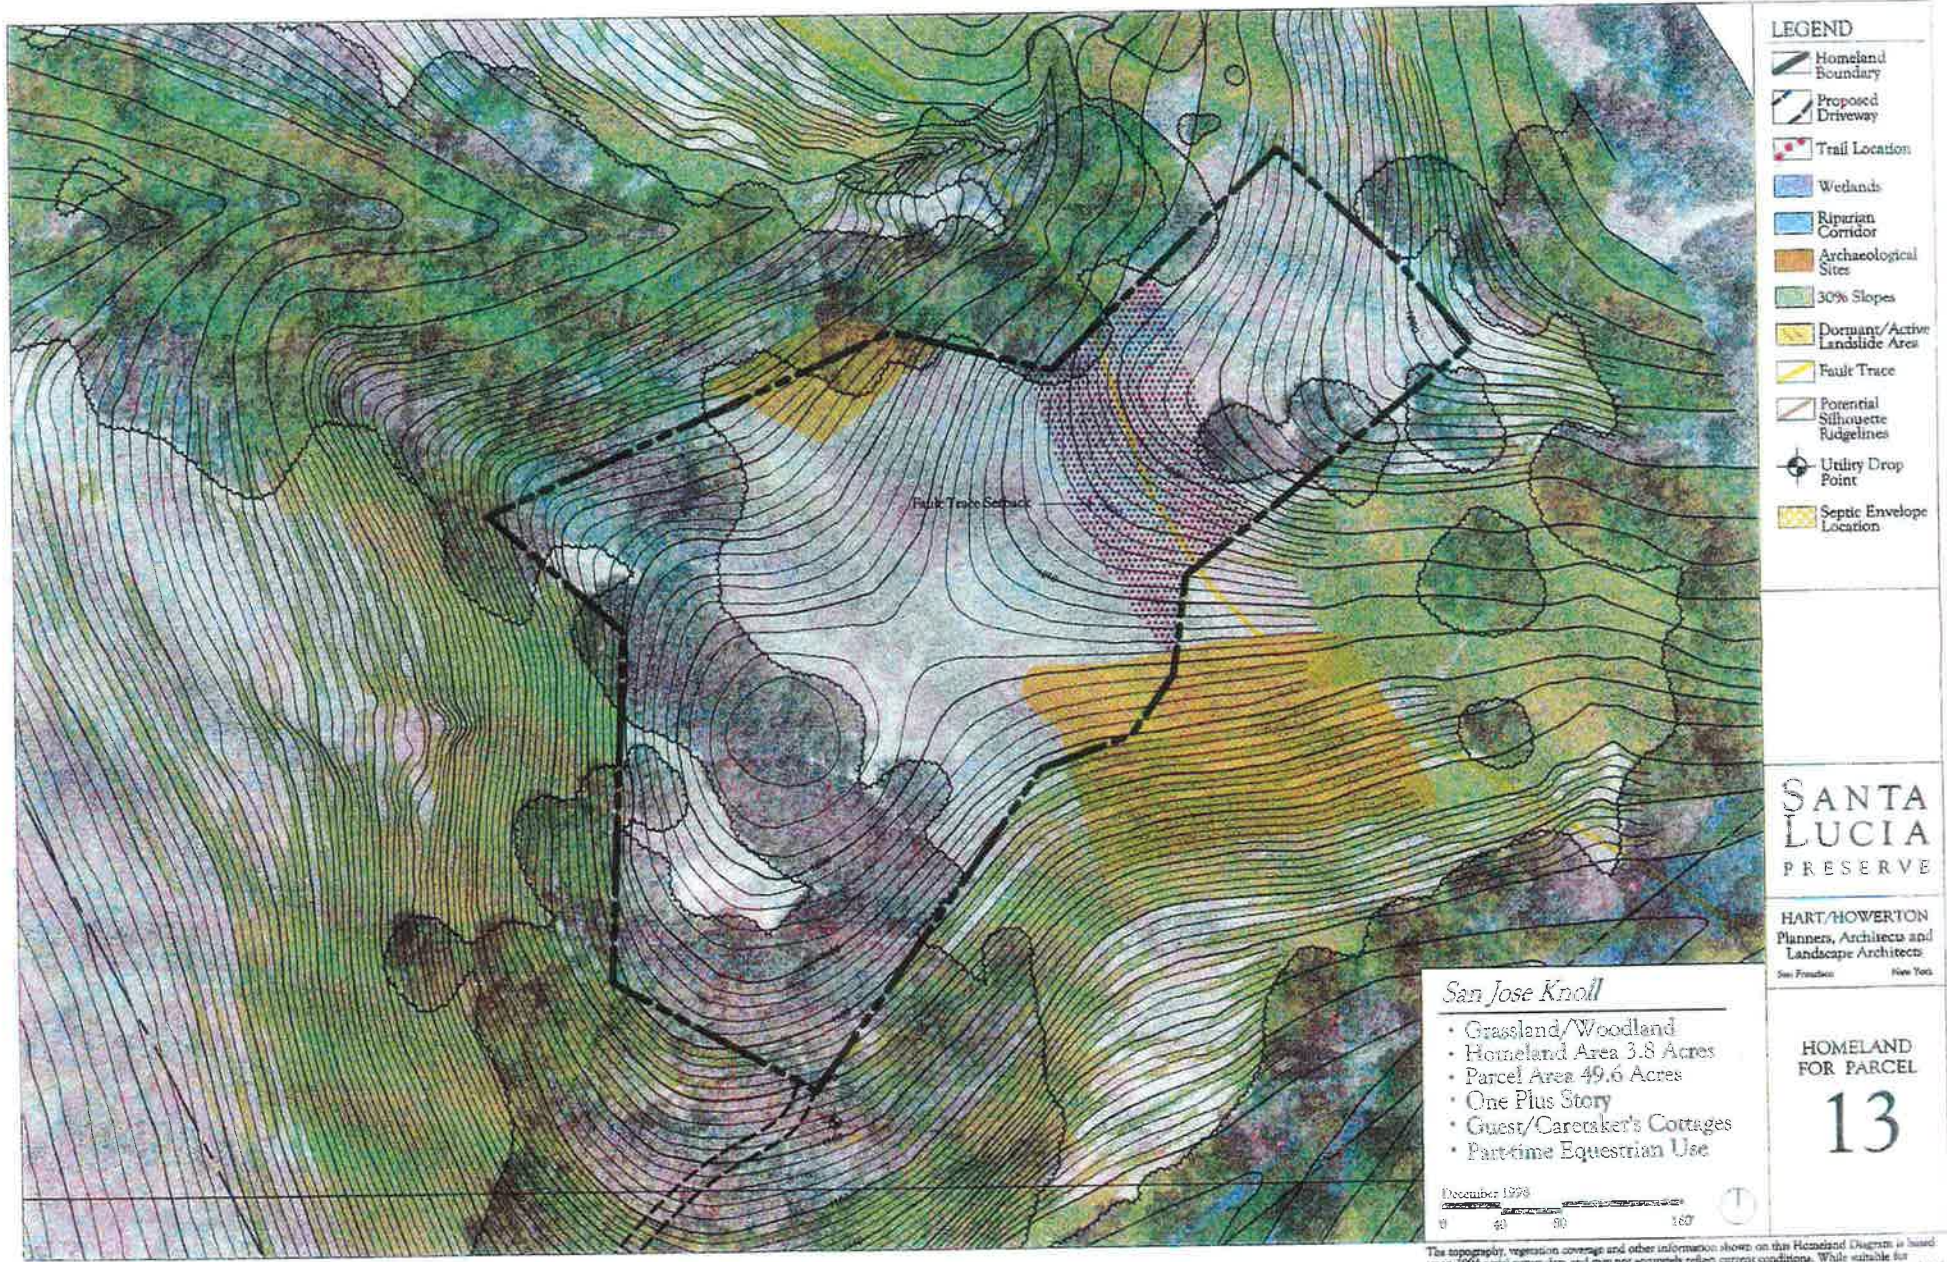

SANTA LUCIA PRESERVE

HART/HOWERTON
 Planners, Architects and
 Landscape Architects
 San Francisco New York

HOMELAND FOR PARCEL
13

San Jose Knoll

- Grassland/Woodland
- Homeland Area 3.8 Acres
- Parcel Area 49.6 Acres
- One Plus Story
- Guest/Caretaker's Cottages
- Part-time Equestrian Use

December 1998

10 20 30 40

The topography, vegetation coverage and other information shown on this Homeland Diagram is based upon 1996 aerial survey data and may not accurately reflect current conditions. While suitable for general planning purposes, the Design Review Guidelines require that the information be confirmed and updated by the owner and the Santa Lucia Preserve before construction of any proposed development.