


Diamond Meadows Condominium

- A Land Only Condominium -

All of Lot 13, Rouse Pointe, (Document No. 3013662, Brown County Records), being located in part of the Northwest 1/4 of the Southeast 1/4 and in part of the Northeast 1/4 of the Southeast 1/4, all being in Section 1, T24N-R19E, Village of Howard, Brown County, Wisconsin.

MAP SHOWING VILLAGE OF HOWARD TRAIL SYSTEM AND AREAS OF NO PARKING

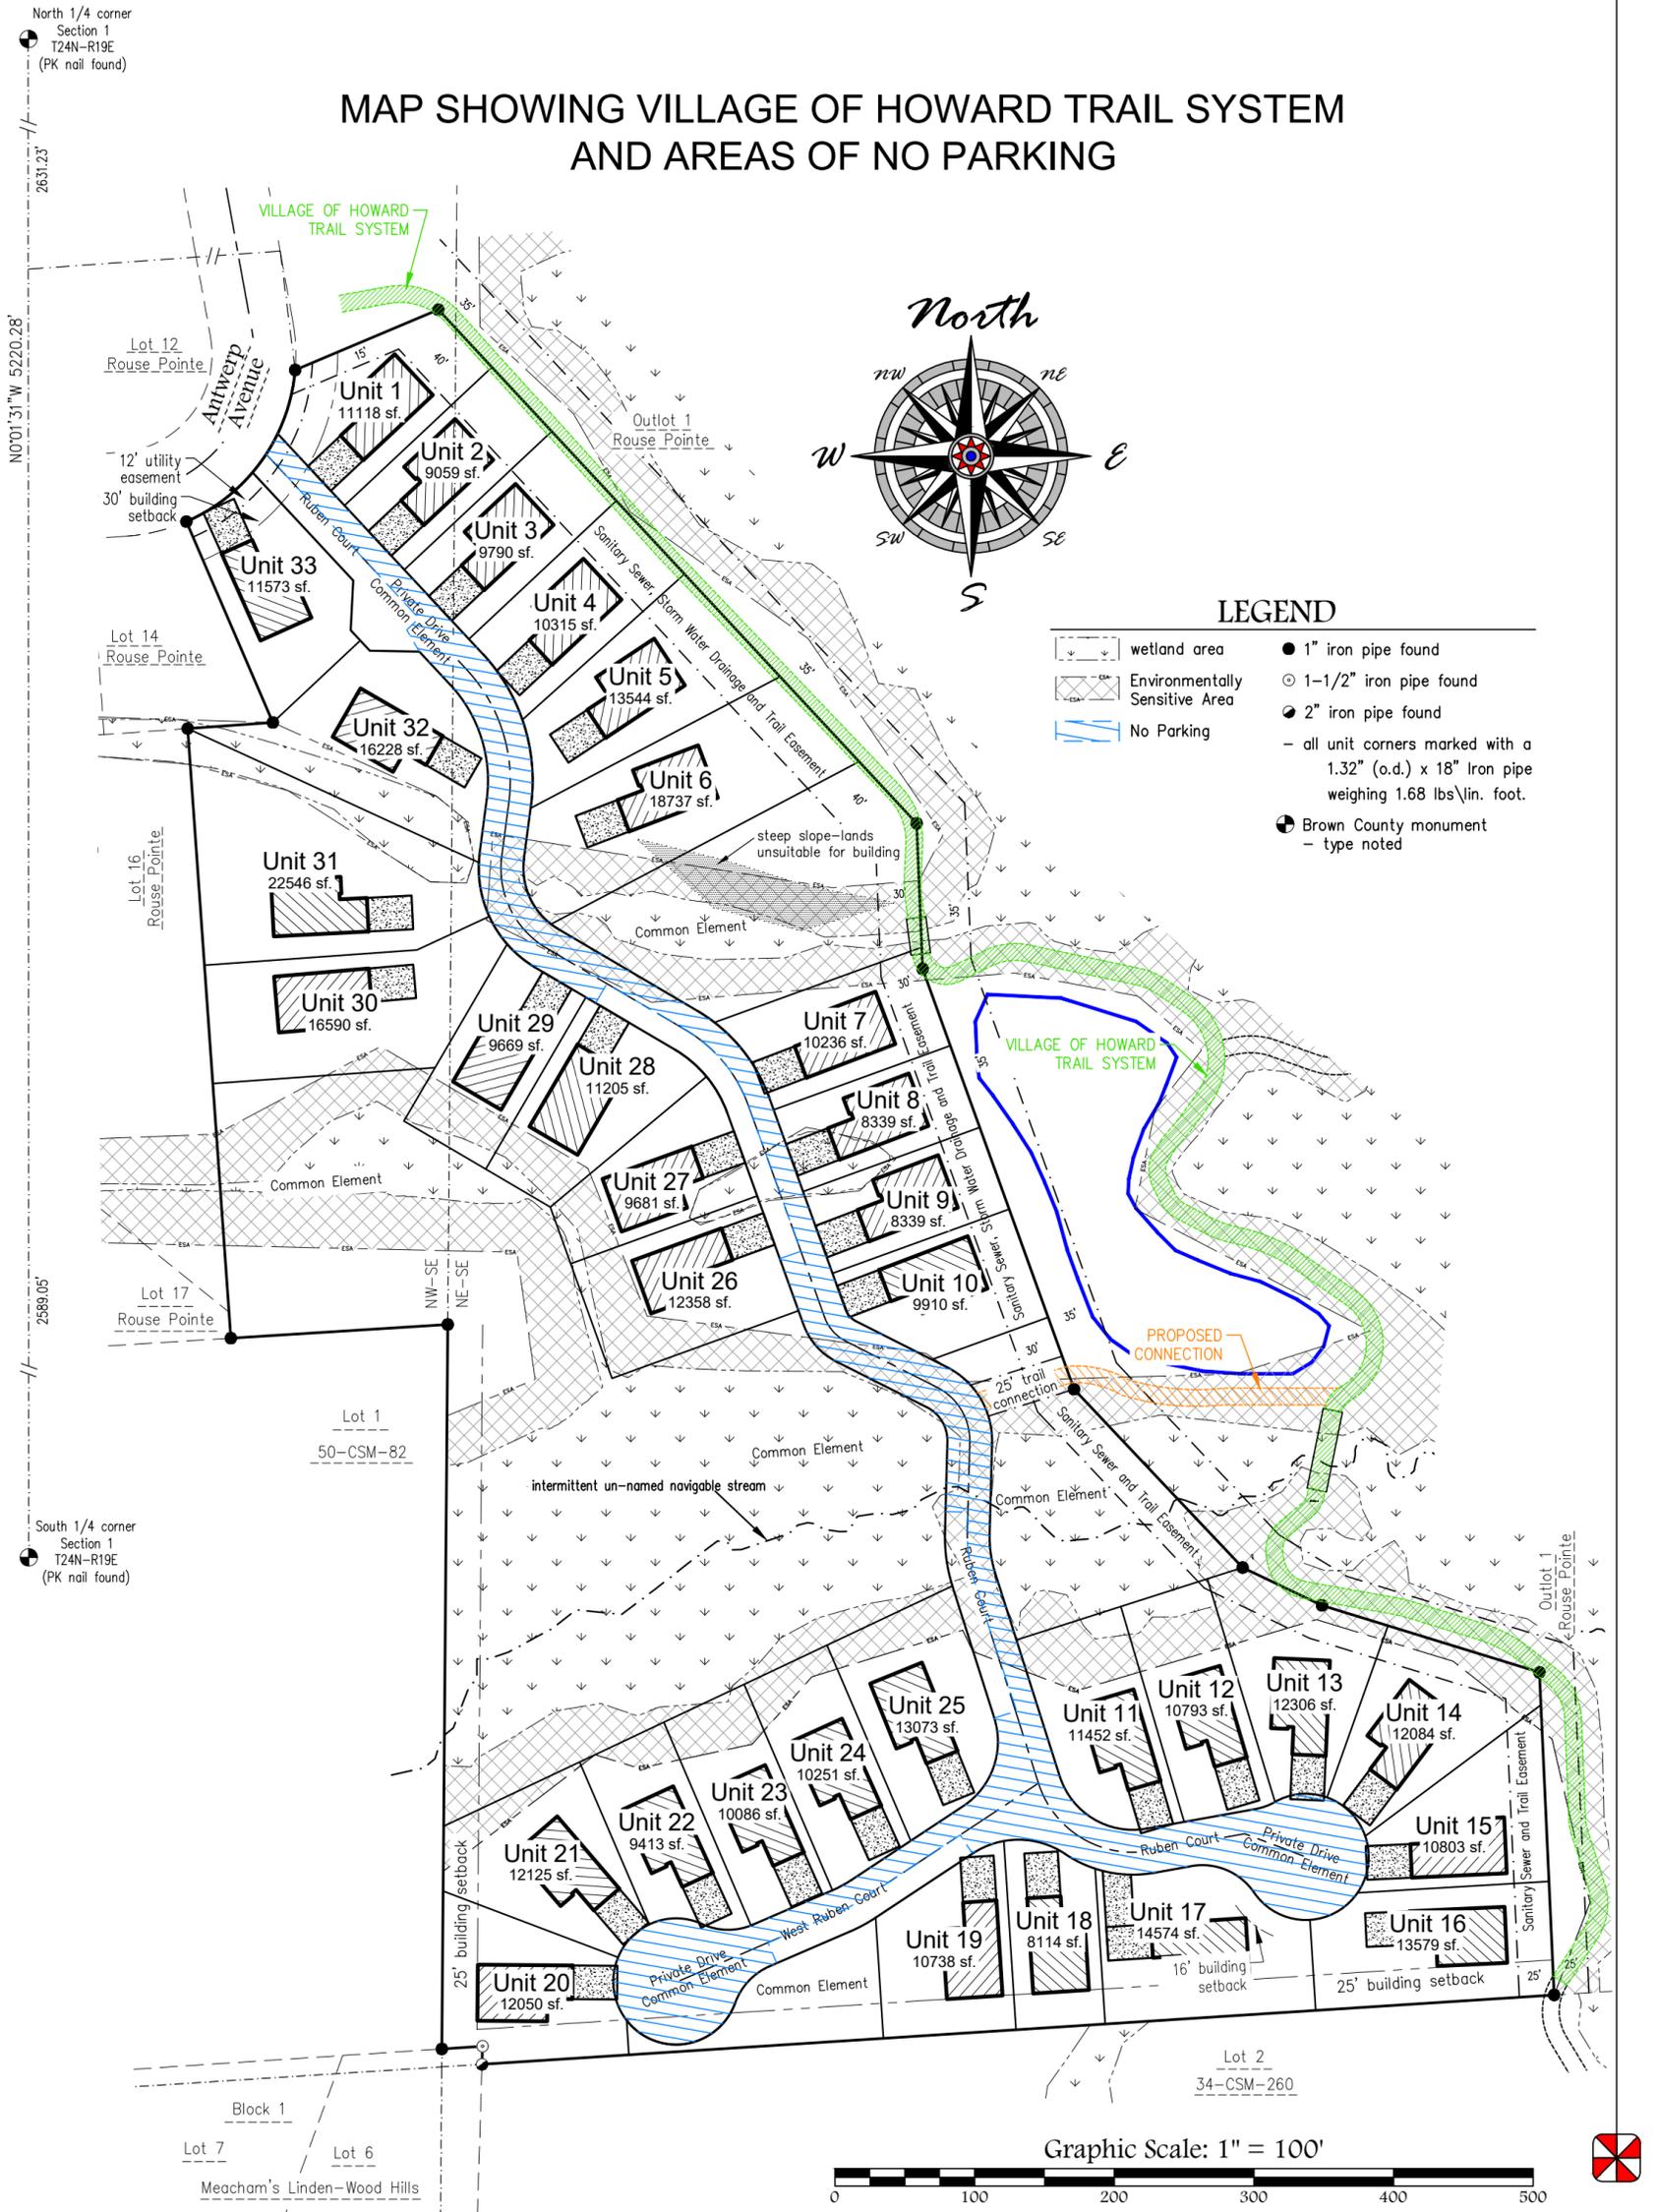

File: D-3303Condo-Trails 010923.dwg
 Data File: D-3303.kt
 Fieldwork Completed: 10/10/2022
 Drafted By: MPA/BAB

Scale: 1"=100'

PROJECT NO.
D-3303

SHEET NO.
1 of 1

DRAWING NO.
X-1416

Mau & Associates, LLP

LAND SURVEYING & PLANNING
 CIVIL & WATER RESOURCE ENGINEERING
 Phone: 920-434-9670 Website: www.mau-associates.com
 400 Security Blvd Ste 1, Green Bay, WI 54313-9712

Client:
Rouse Real Estate LLC
 Tax Parcel: VH-4070