


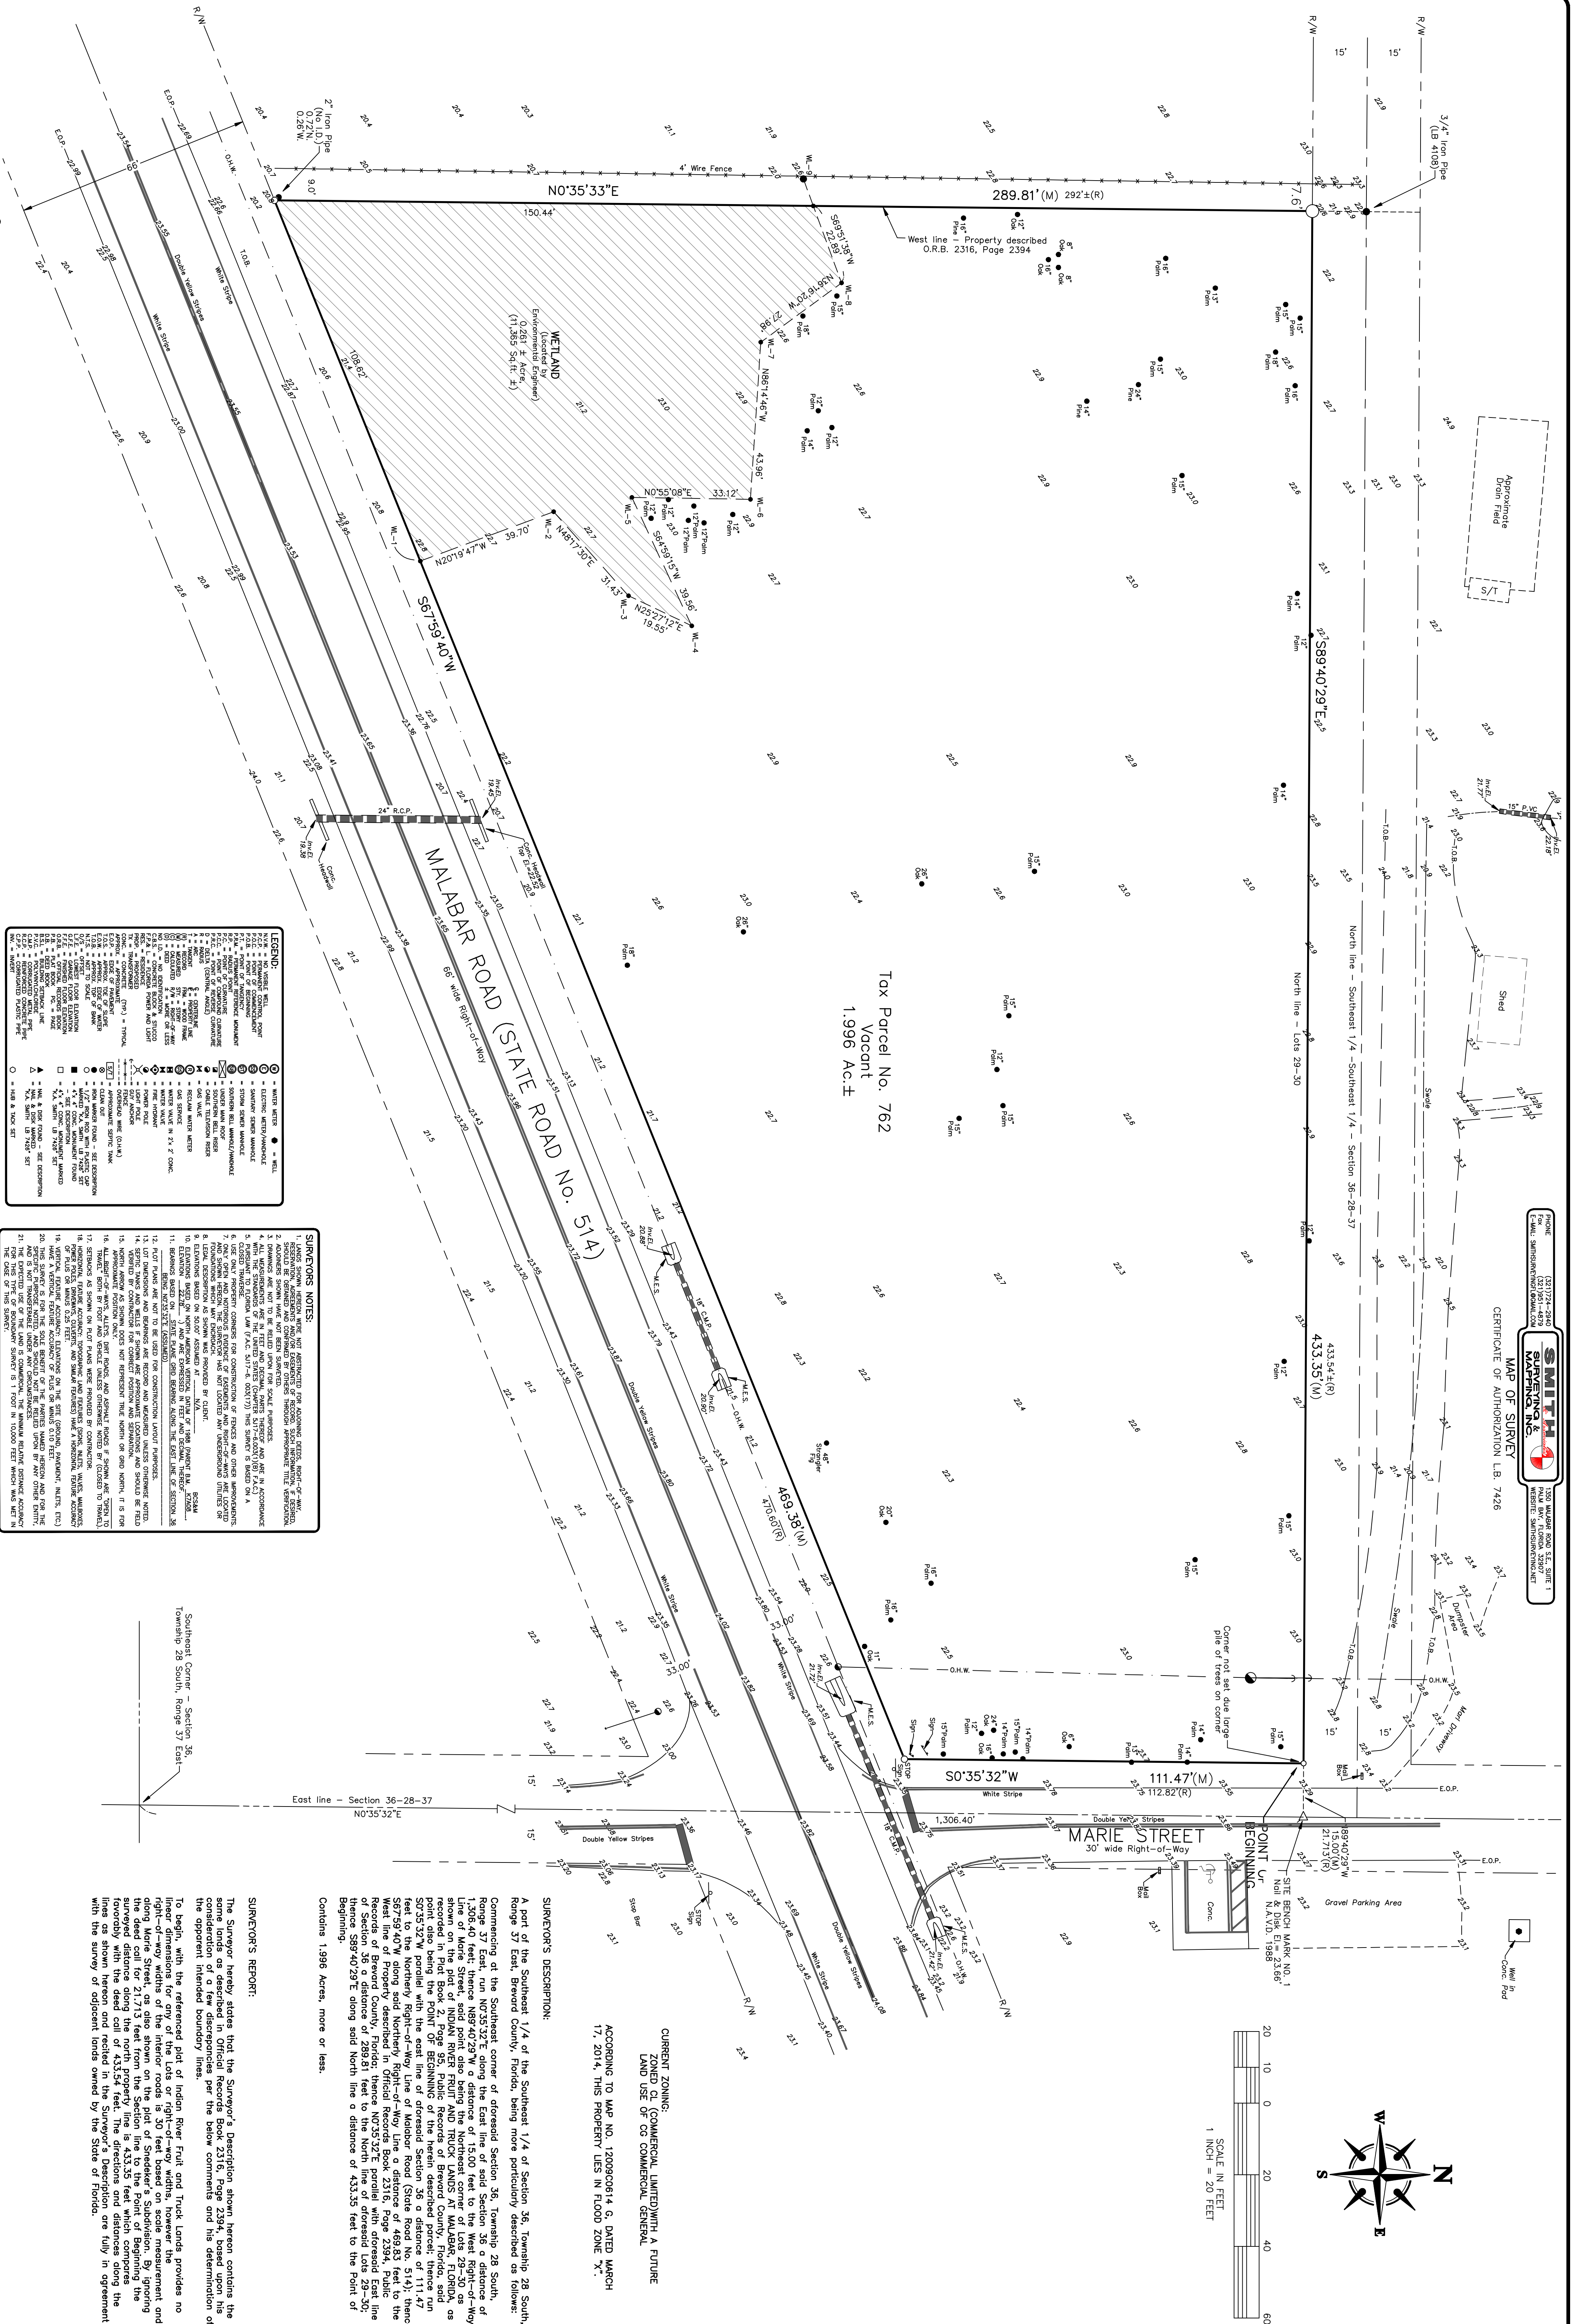

THIS SURVEY DOES NOT REFLECT OR DETERMINE OWNERSHIP. © COPYRIGHT 2021 SMITH & ASSOCIATES
SURVEYING AND MAPPING, INC. NOT VALID WITHOUT THE SIGNATURE AND THE ORIGINAL PAPERED SEAL OR
DIGITAL SIGNATURE OF A FLORIDA LICENSED SURVEYOR AND MAPPER.

TYPE	SURVEY DATE	JOB NUMBER	CK. BY
TOPOGRAPHIC & TREE SURVEY	APRIL 9, 2021	21-0792	
ADDED WETLAND LOCATION	MARCH 8, 2021	21-0357	
REVISED	JULY 6, 2020		
BOUNDARY SURVEY	JULY 1, 2020	20-0921	
DRAWN BY: P.A.D.		SCALE: 1" = 20'	

PROFESSIONAL SURVEYOR & MAPPER IN RESPONSIBLE CHARGE
KEVIN A. SMITH - FLORIDA CERTIFICATE NO. 4457
ANDREW J. SMITH - FLORIDA CERTIFICATE NO. 5690

