






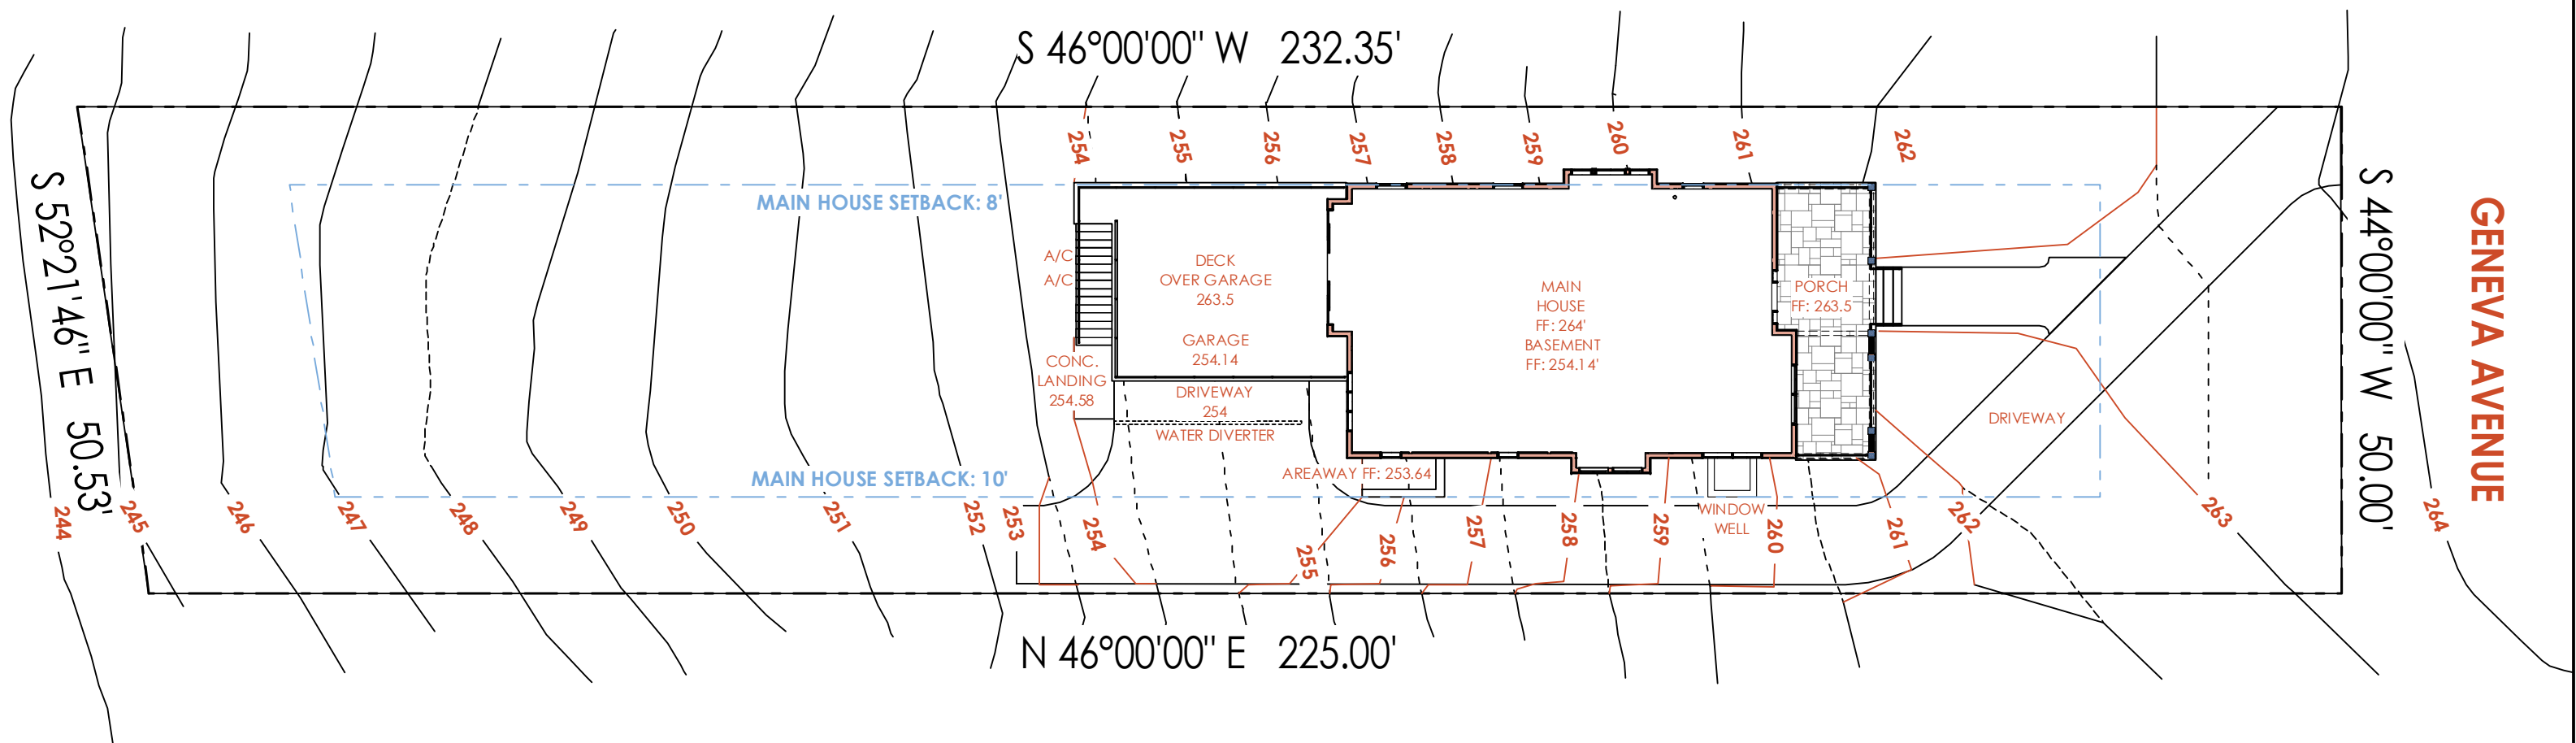


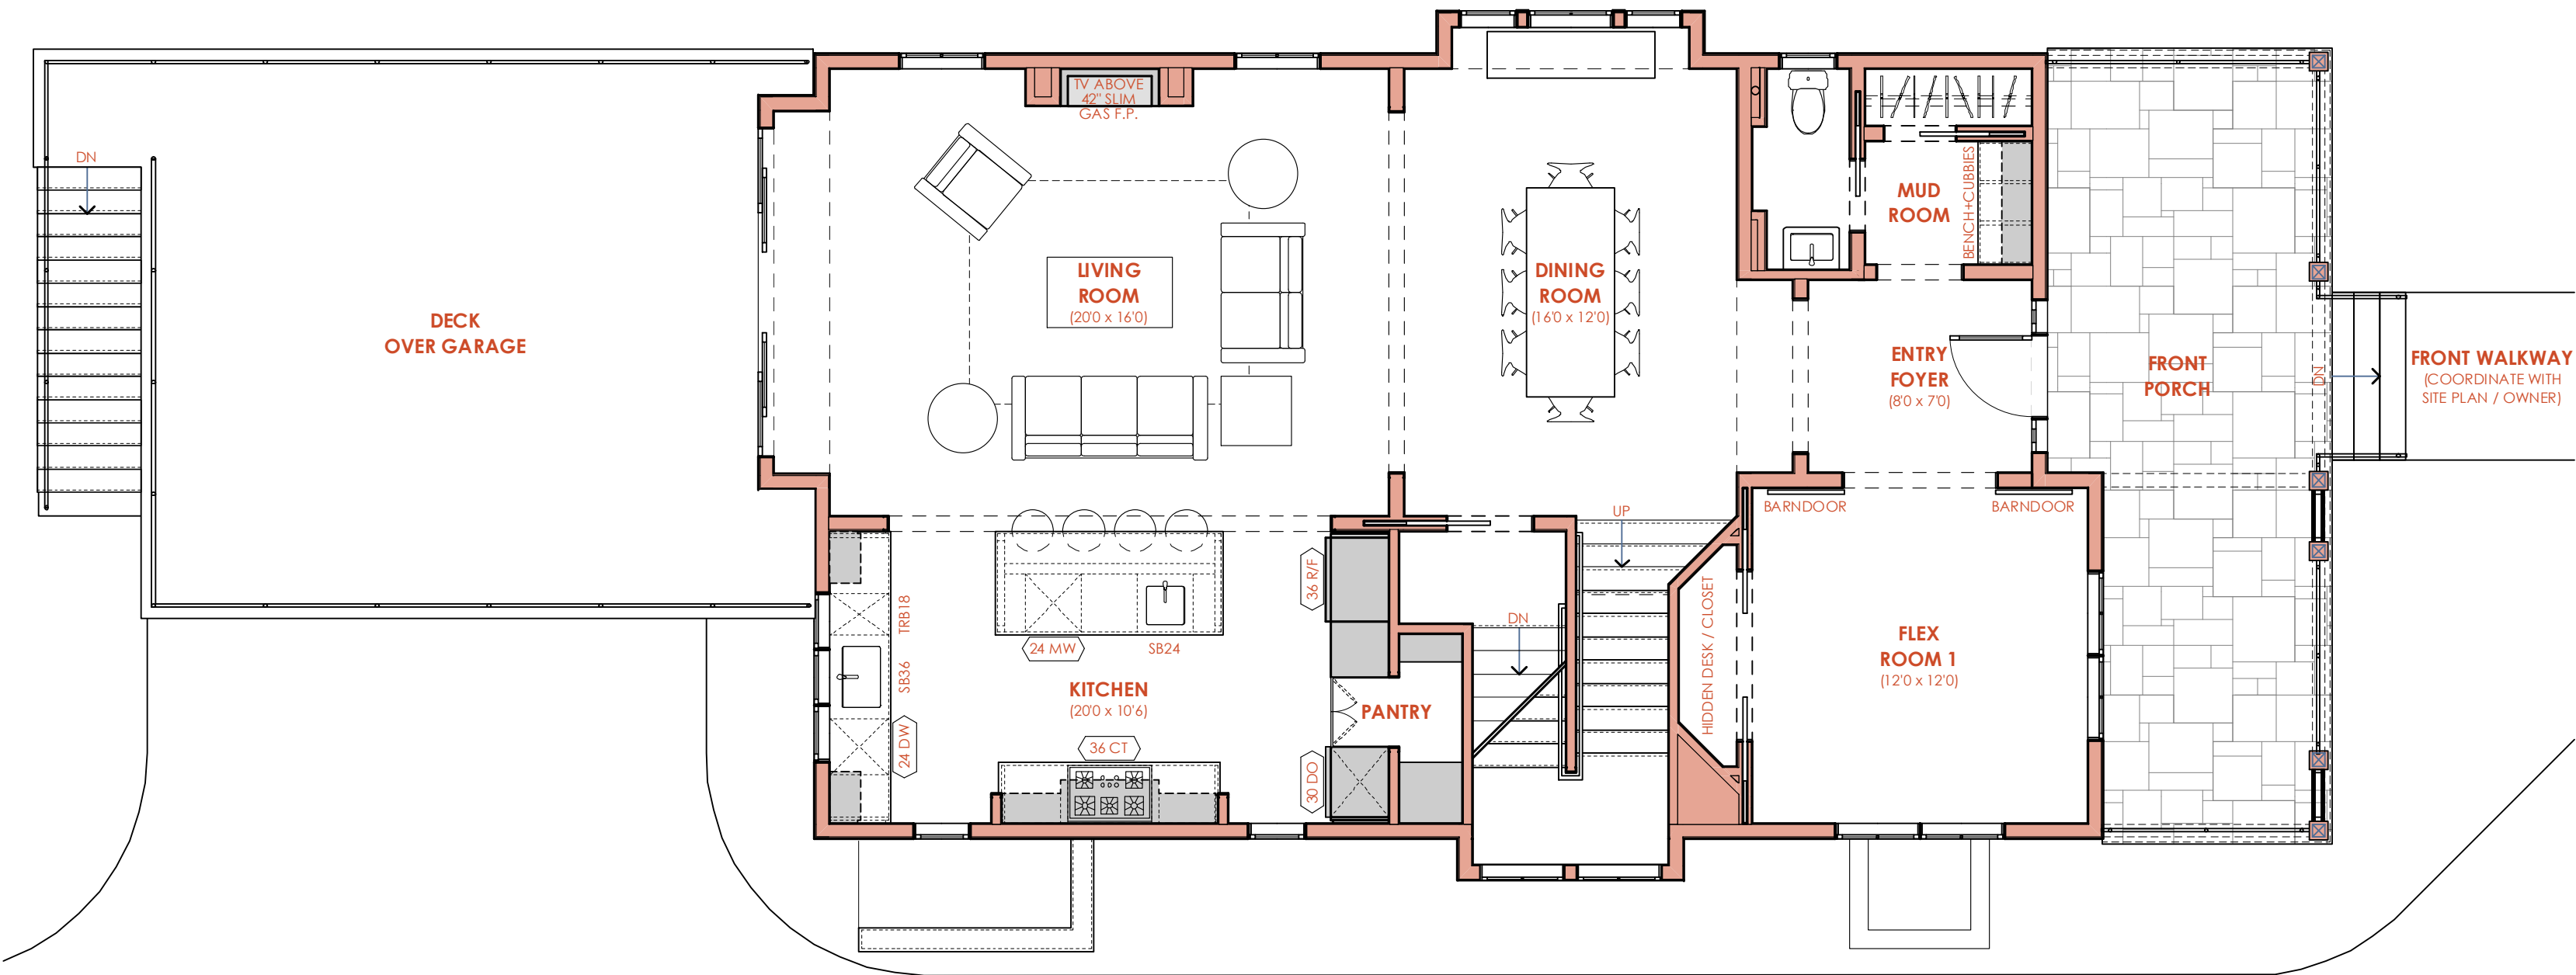

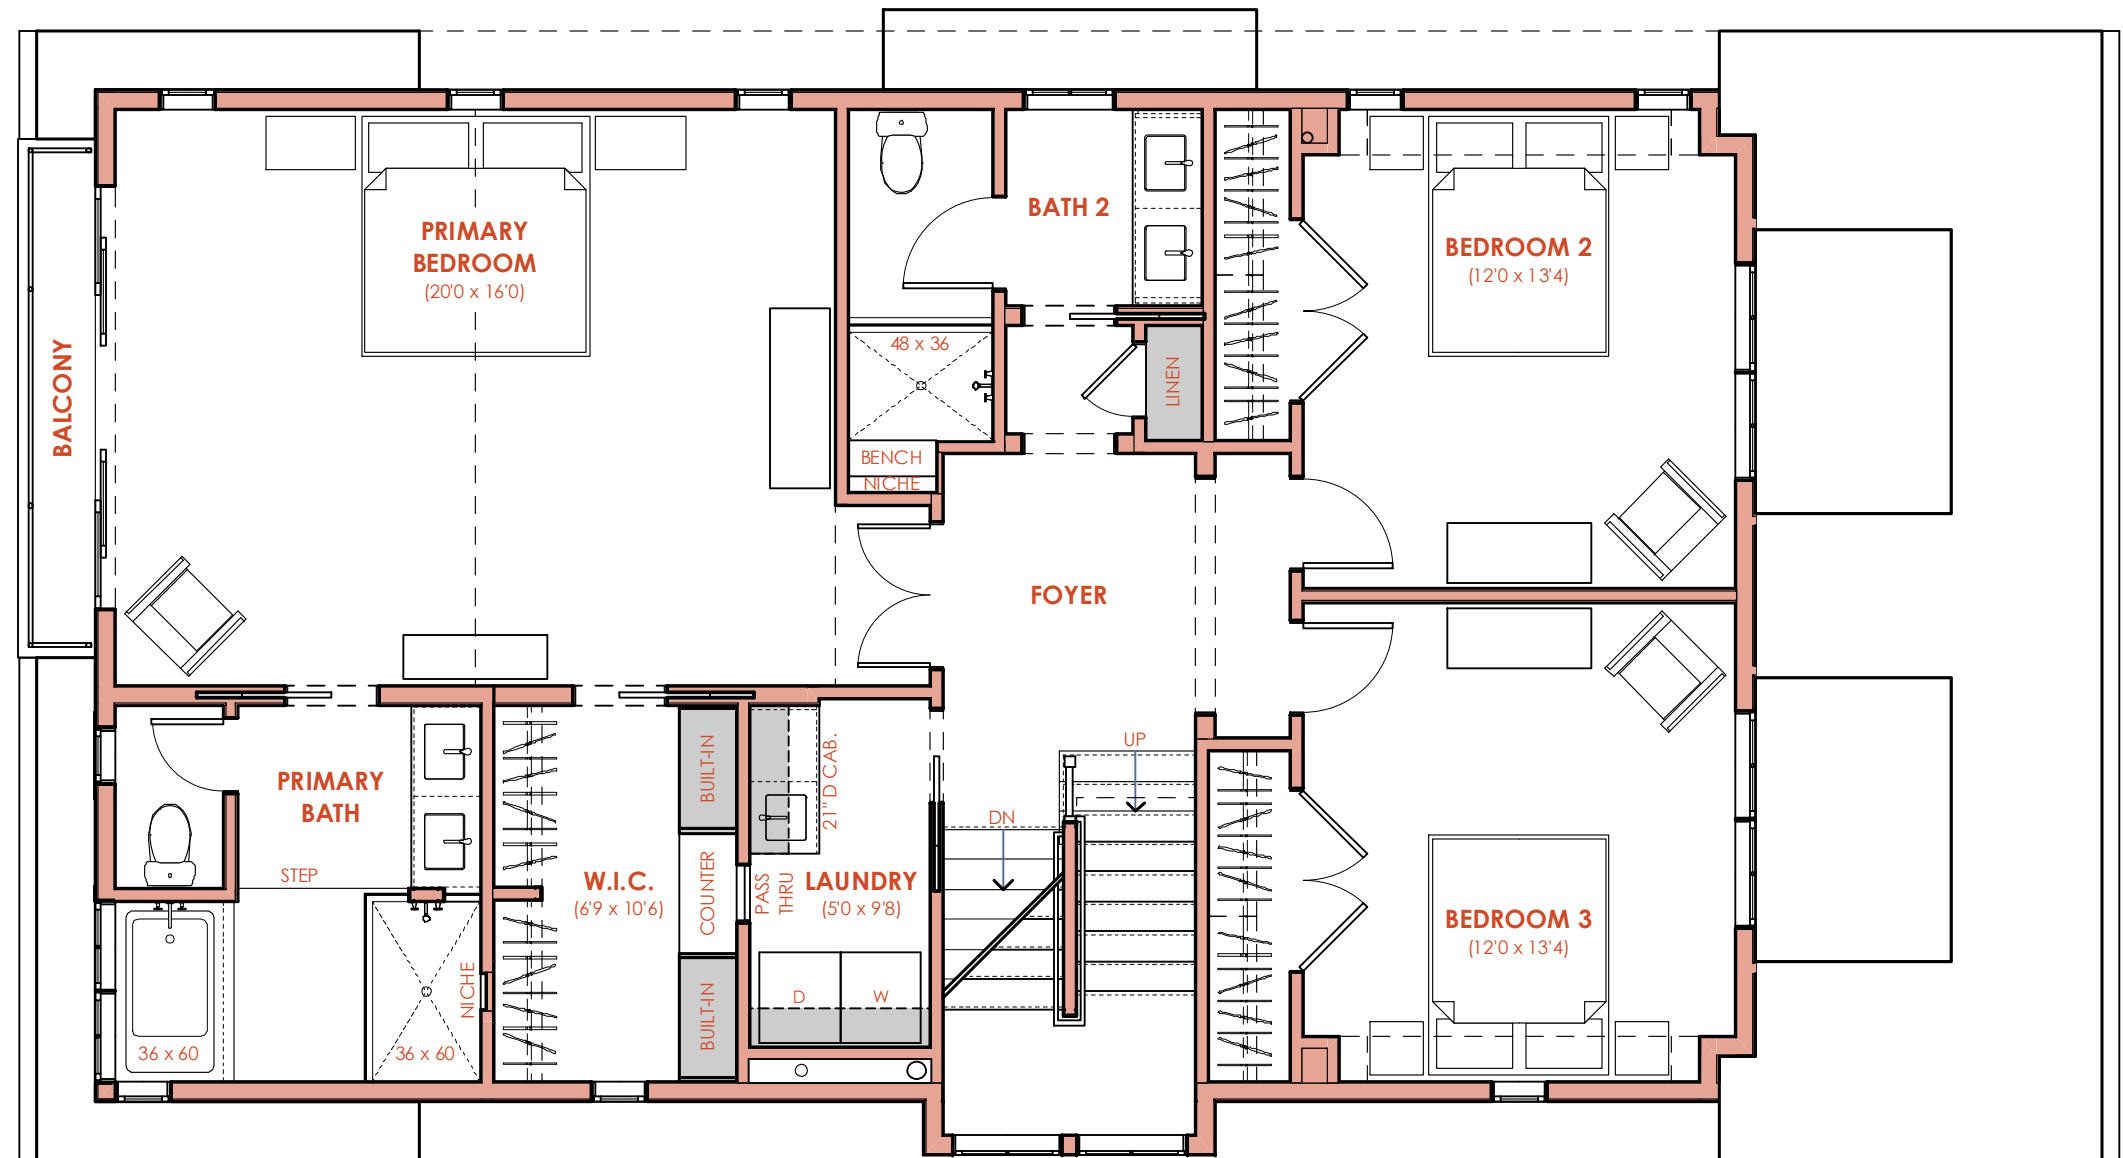

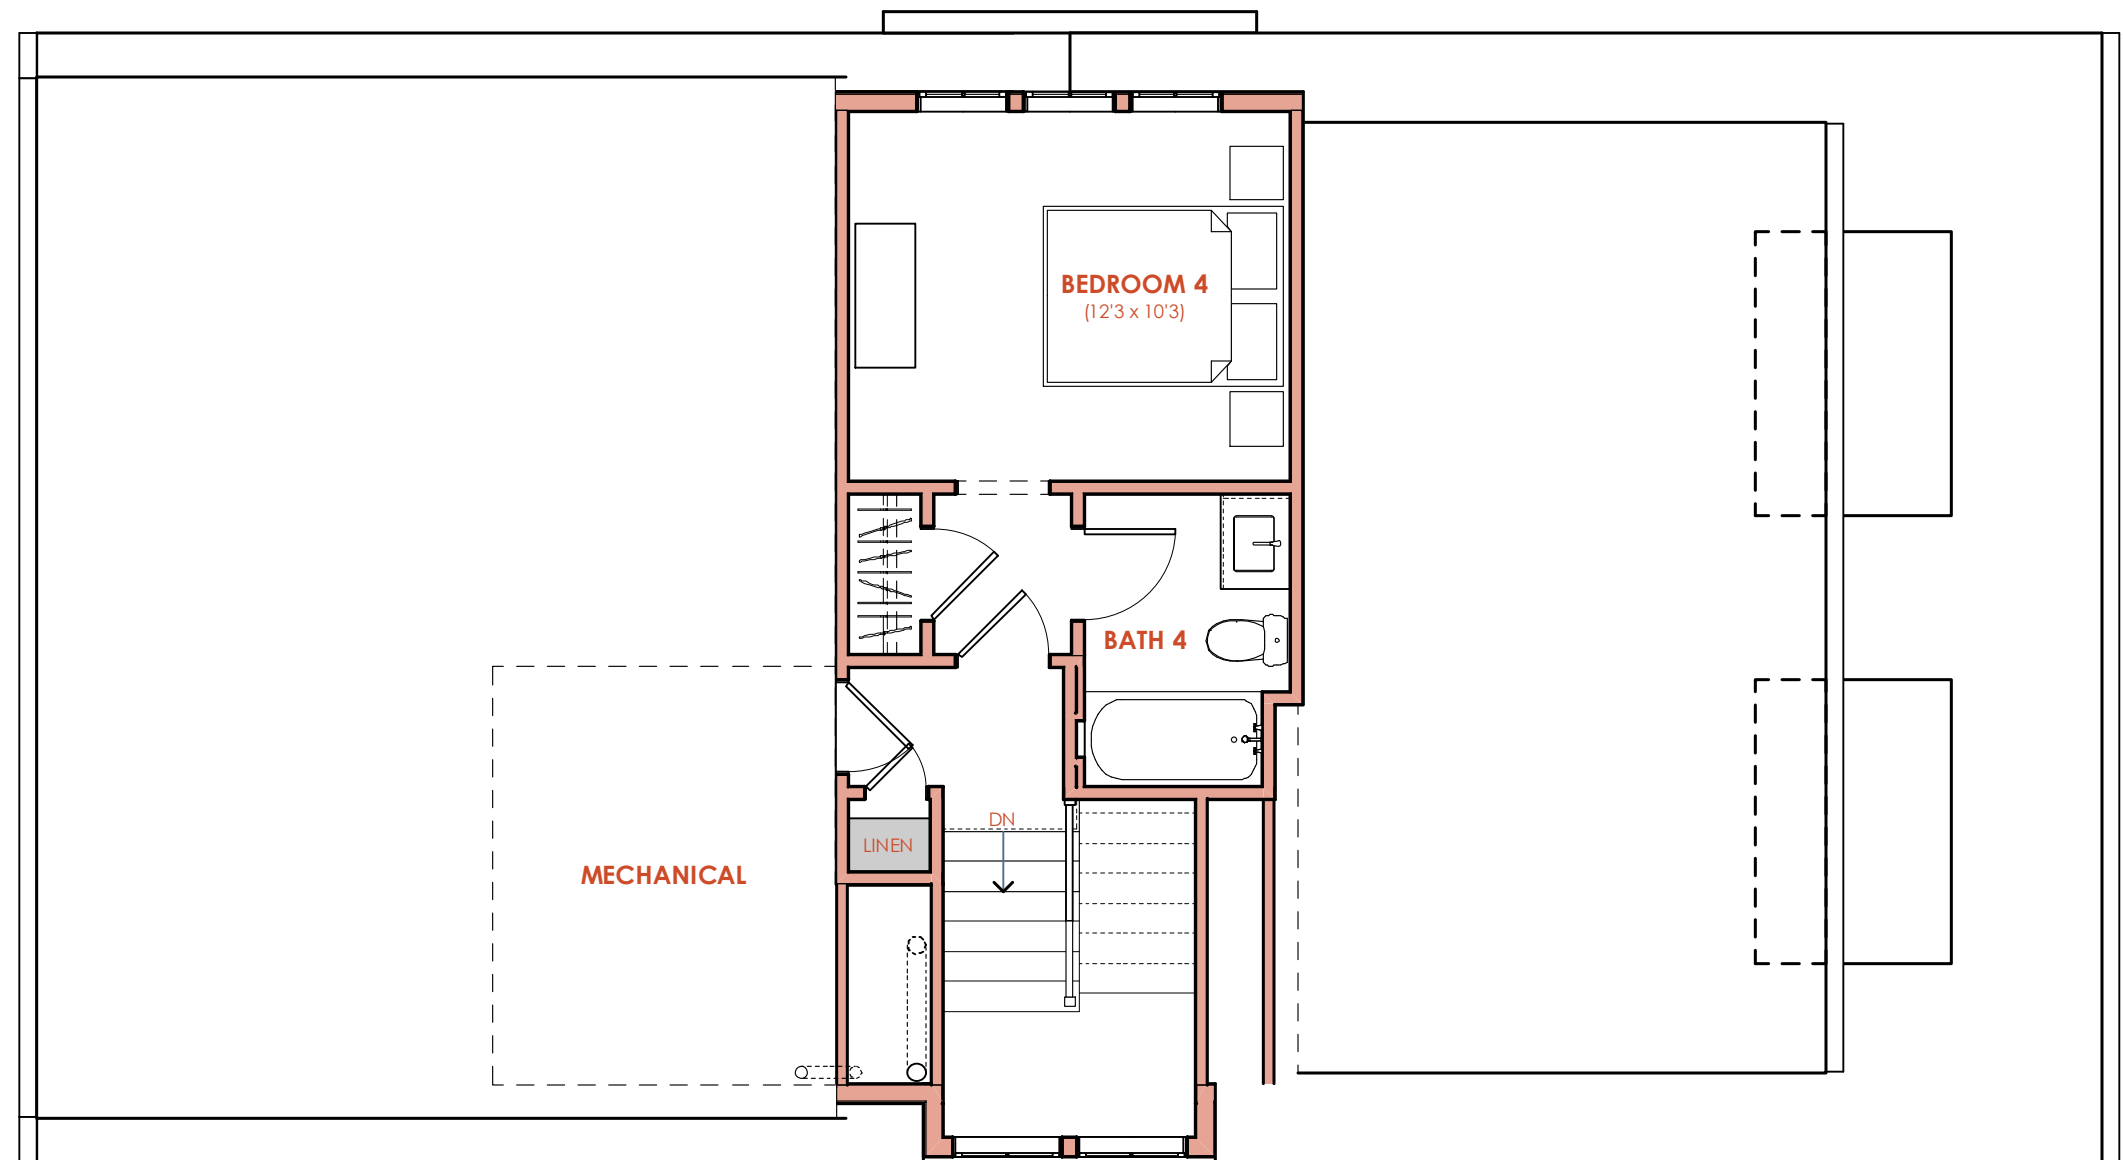

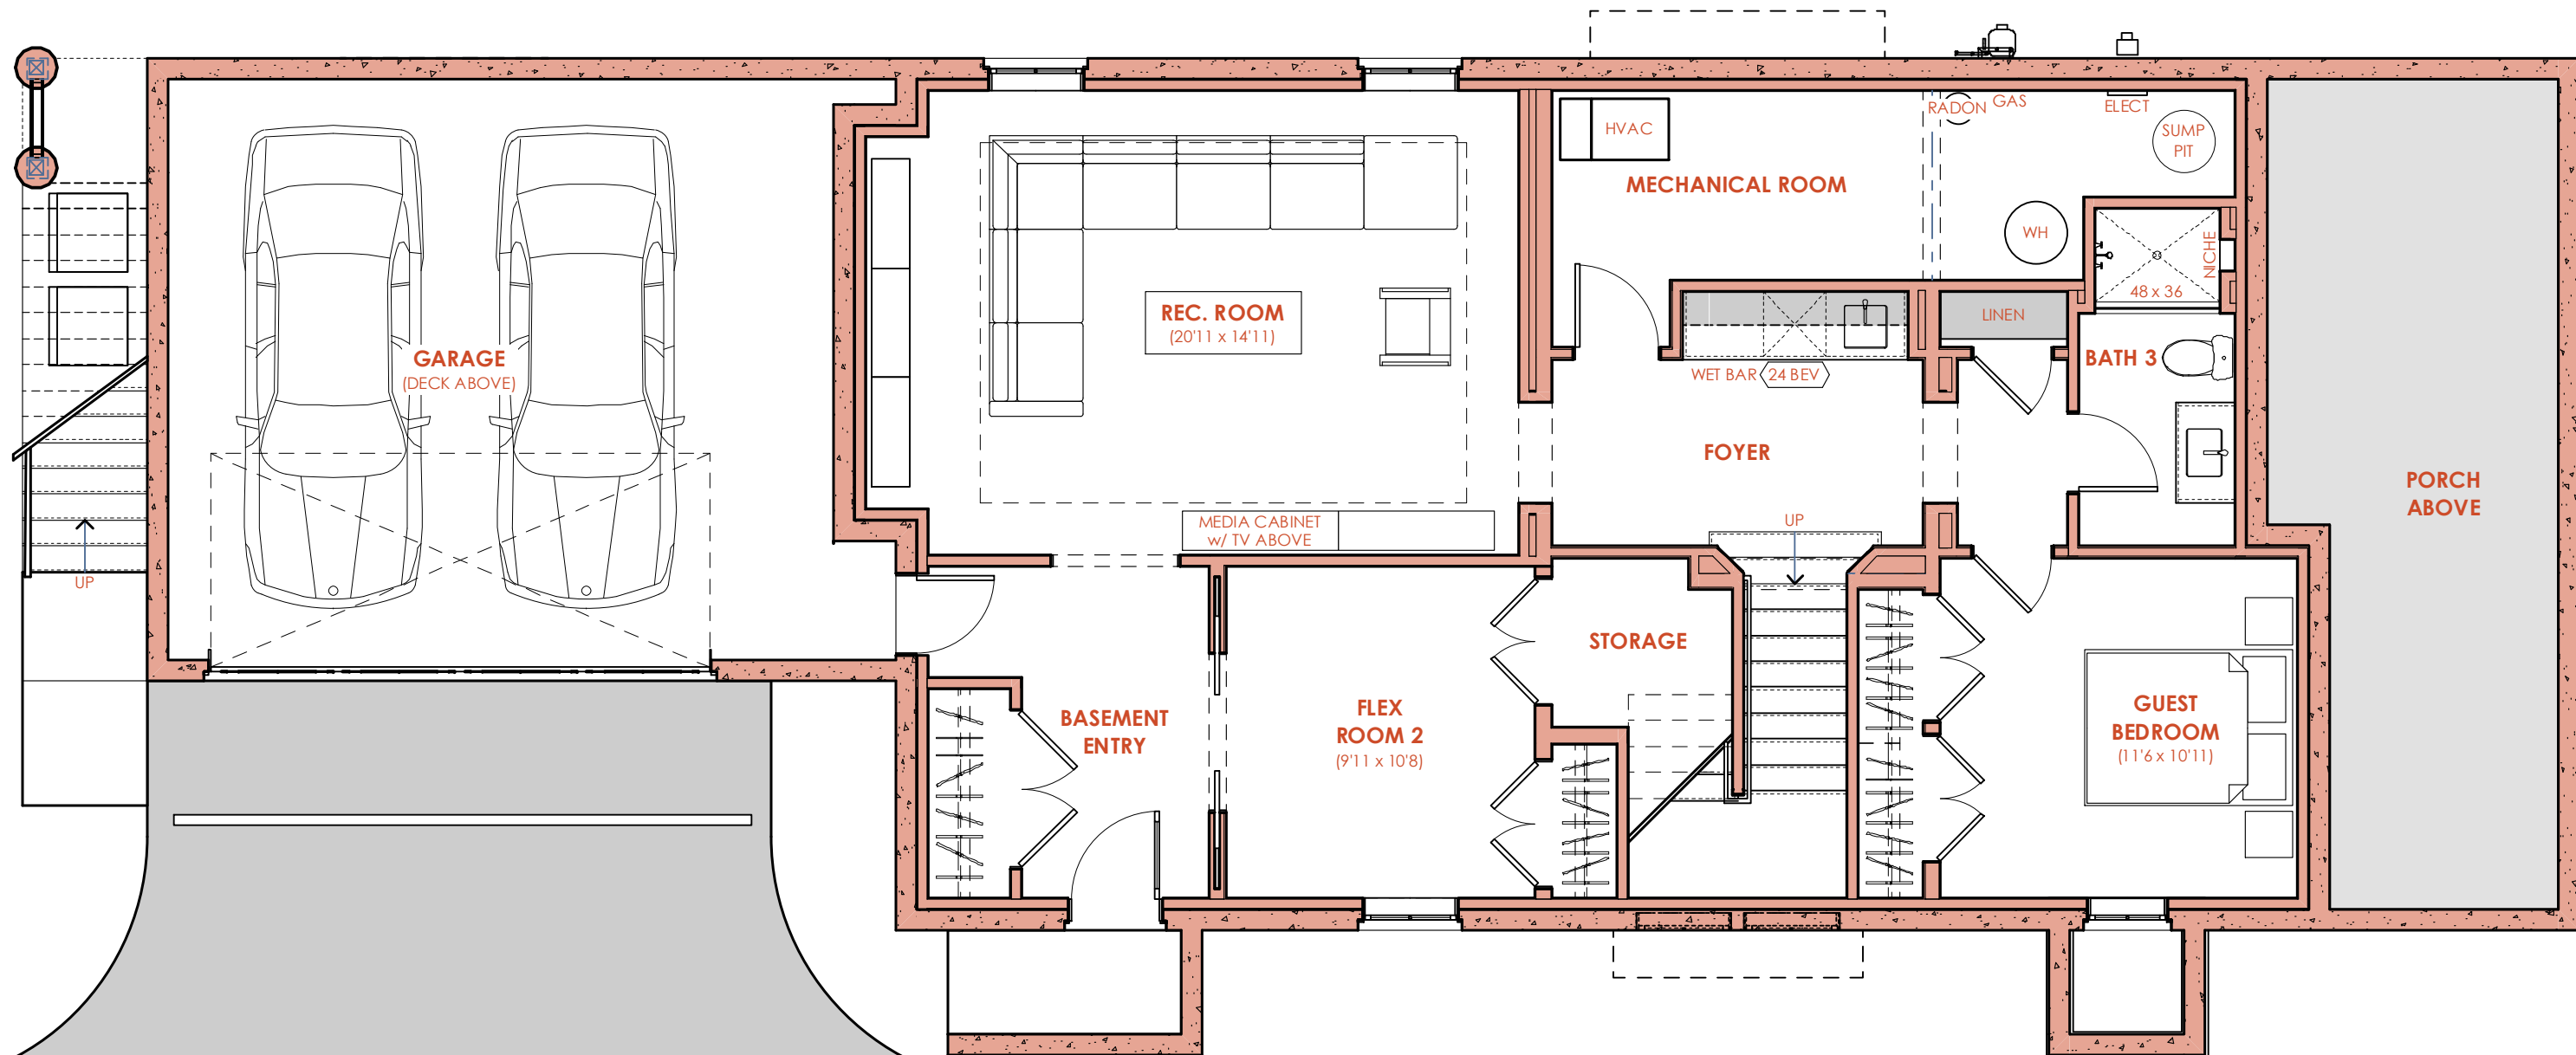

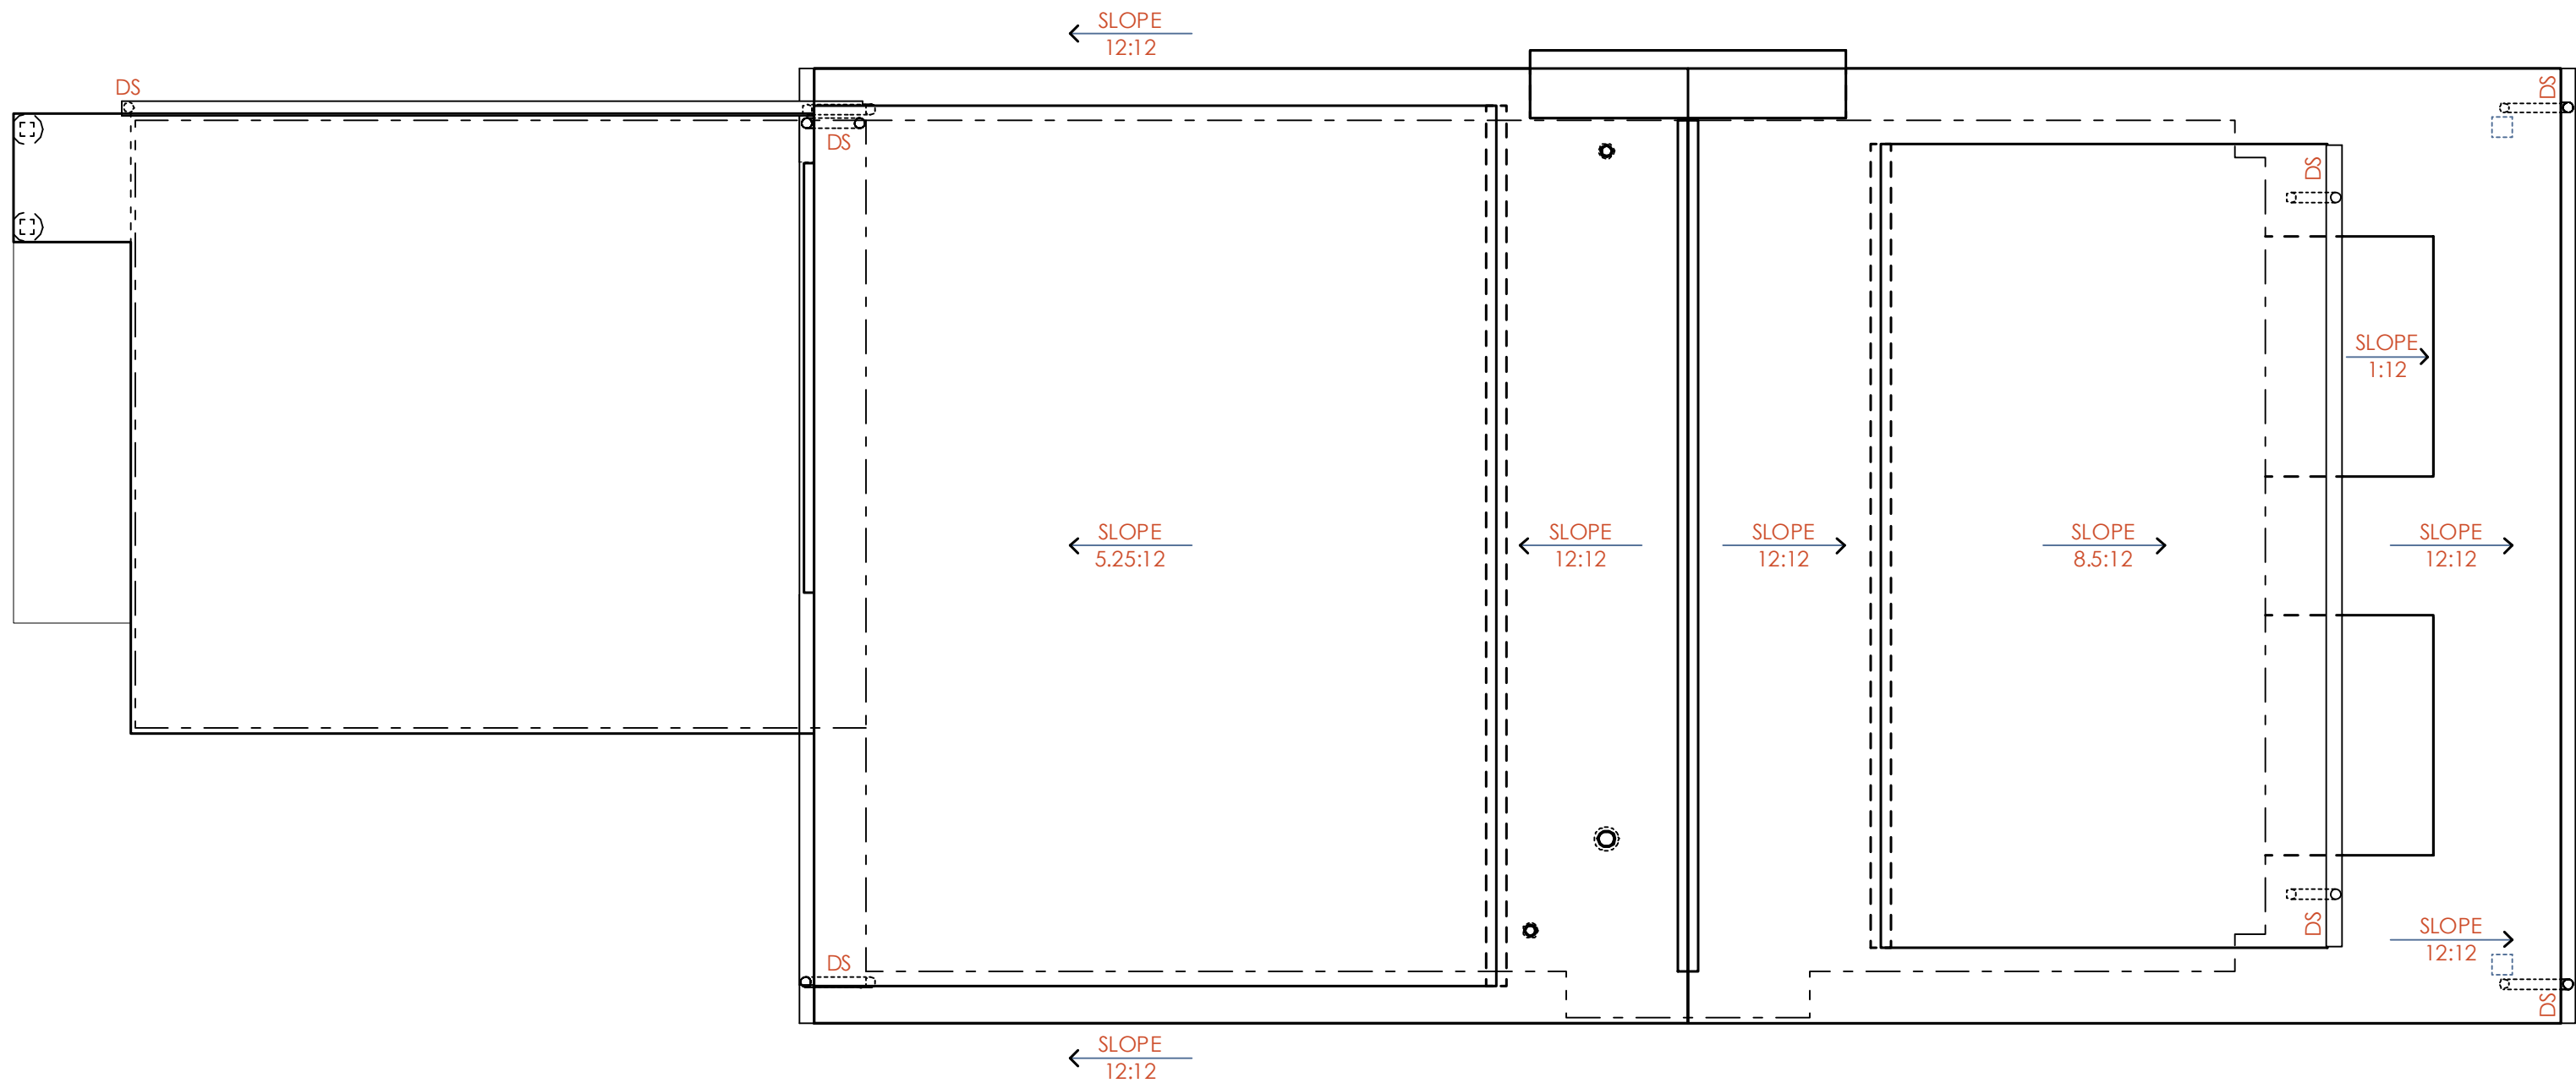



A2.1

+ Front Left Perspective

Project Phase

Final Design

Issue Date 10/09/23

Not for Construction
Copyright © 2022
All Rights Reserved

Scale

New House on
Geneva Avenue

106 Geneva Avenue, Silver Spring, MD 20910

CARIB DANIEL MARTIN
architecture + design

caribdanielmartin.com



A2.2

+ Front Right Perspective

Project Phase

Final Design

Issue Date 10/09/23

Not for Construction
Copyright © 2022
All Rights Reserved

Scale

New House on
Geneva Avenue

106 Geneva Avenue, Silver Spring, MD 20910

CARIB DANIEL MARTIN
architecture + design

caribdanielmartin.com



A2.3

+ Rear Left Perspective

Project Phase

Final Design

Issue Date 10/09/23

Not for Construction
Copyright © 2022
All Rights Reserved


Scale

New House on
Geneva Avenue

106 Geneva Avenue, Silver Spring, MD 20910

CARIB DANIEL MARTIN
architecture + design

caribdanielmartin.com

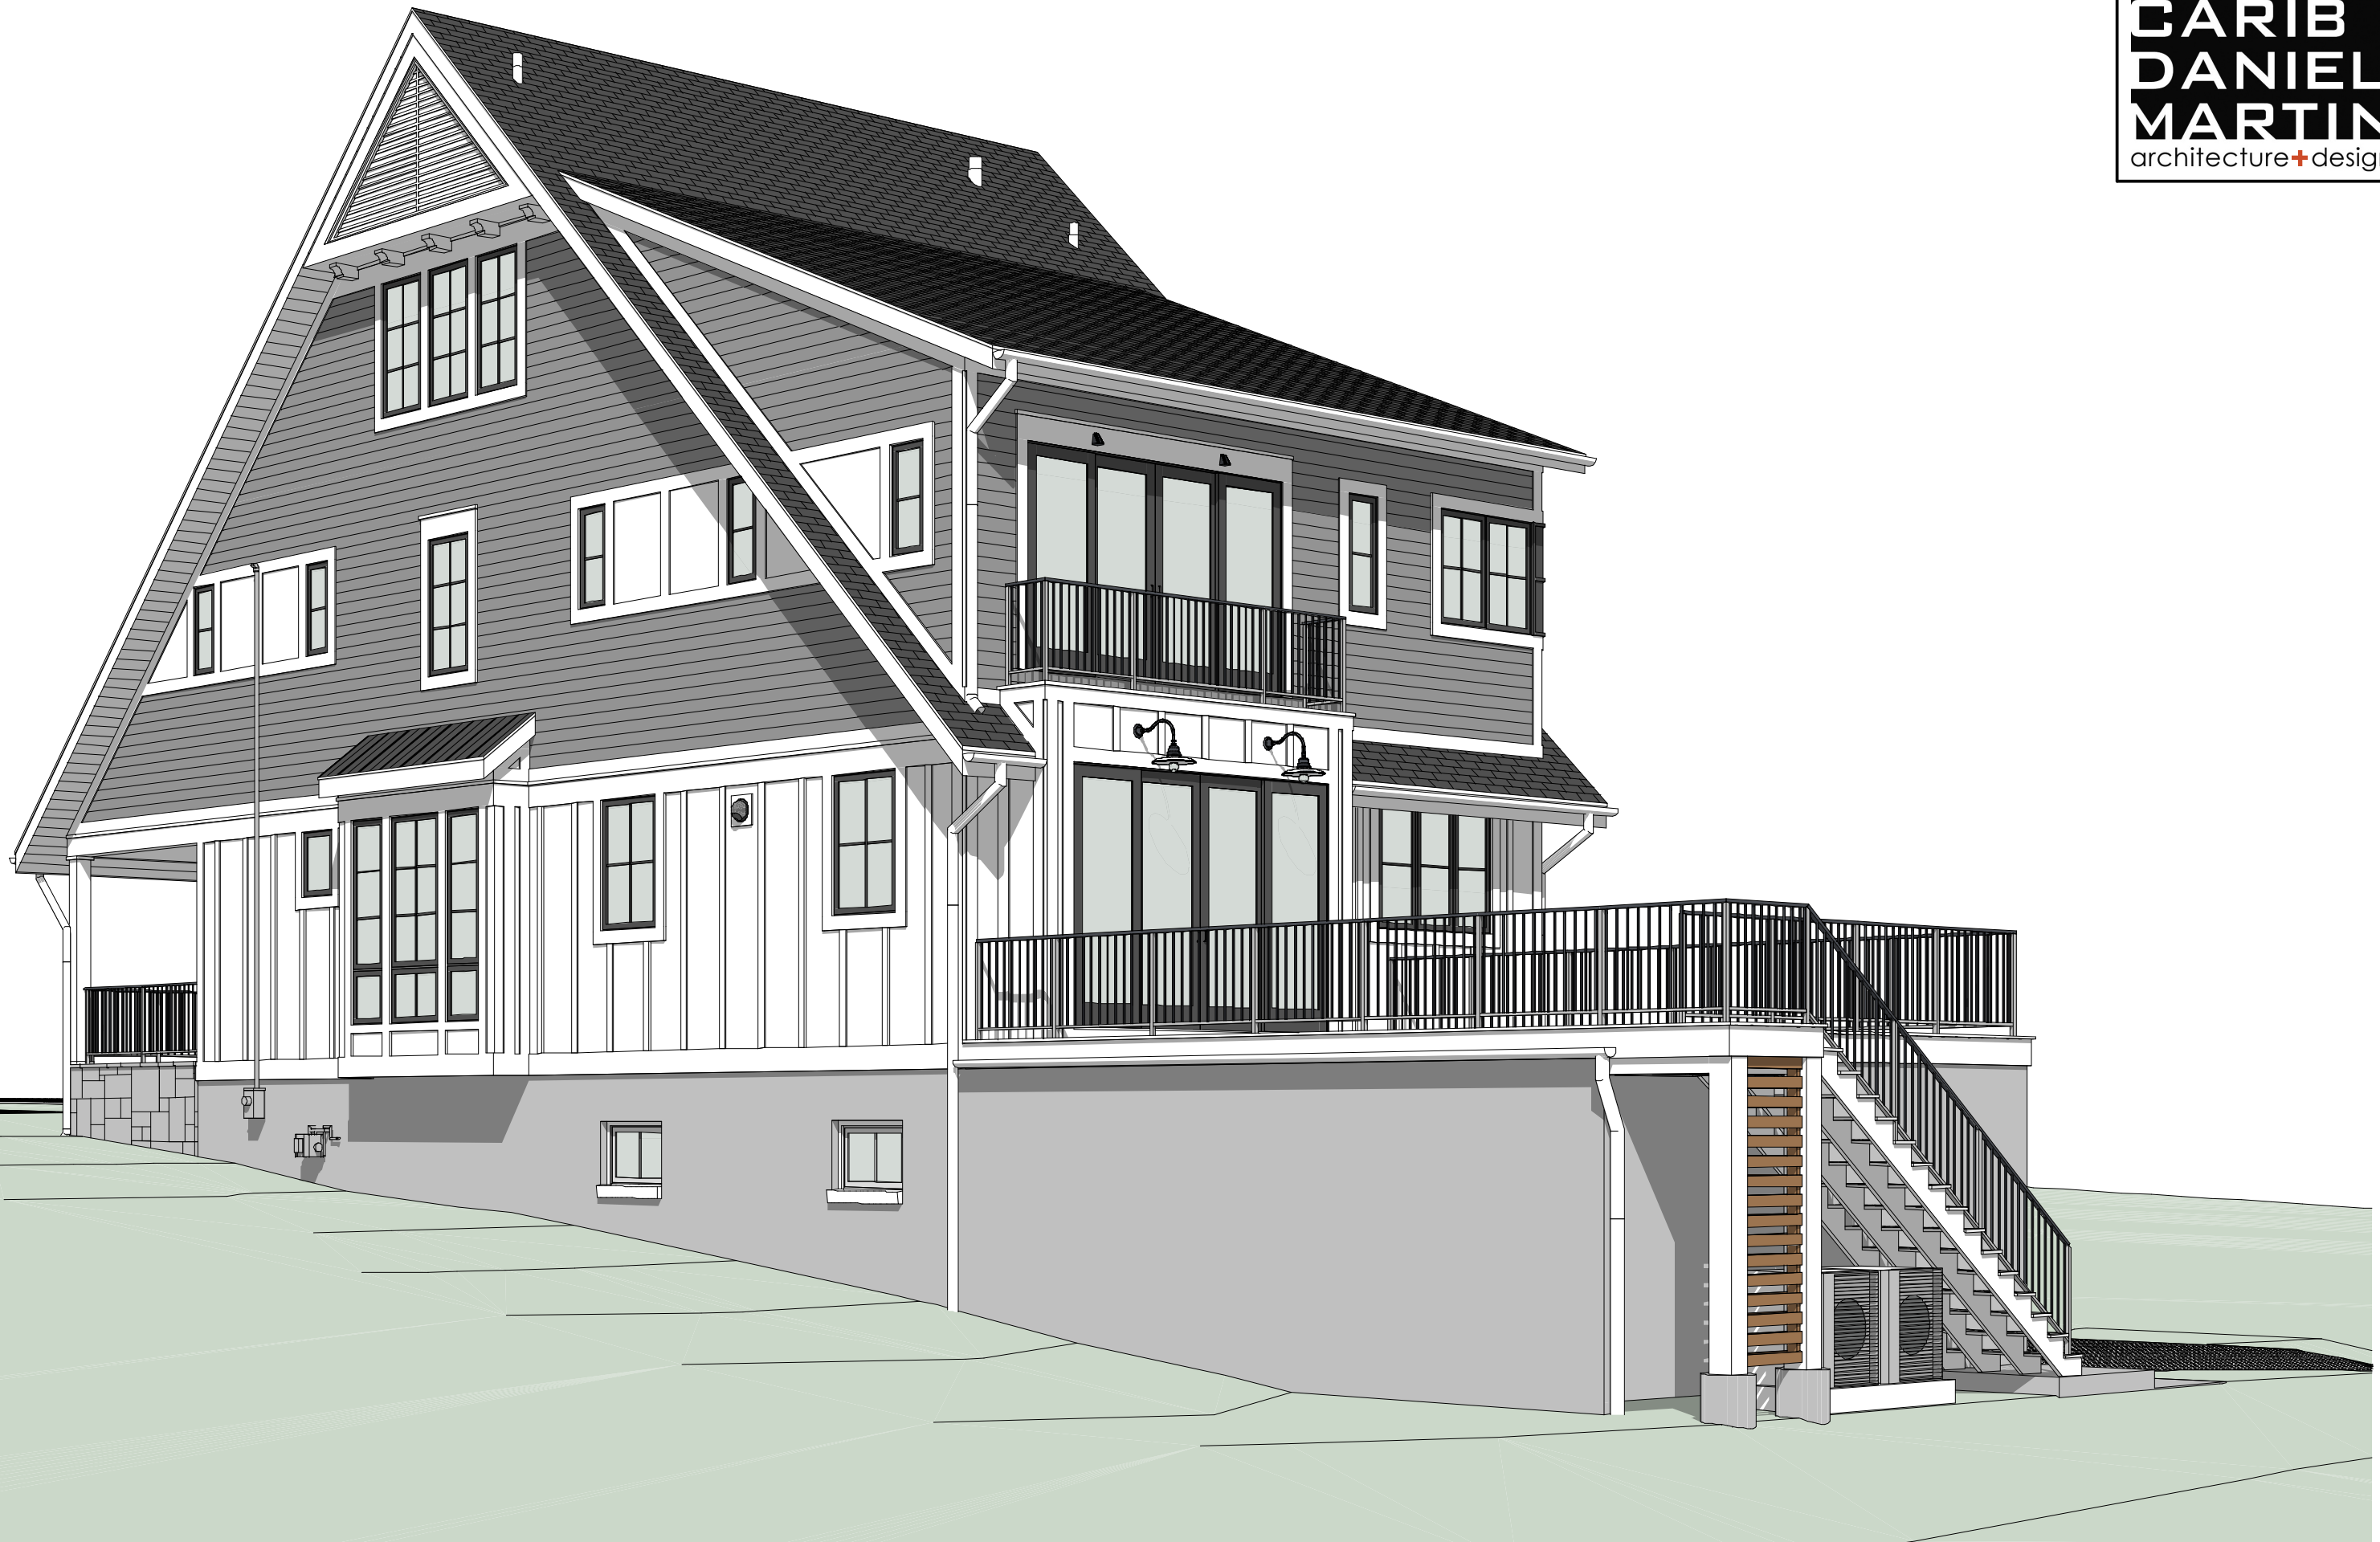

A2.4

+ Rear Right Perspective

Project Phase

Final Design

Issue Date 10/09/23

Not for Construction
Copyright © 2022
All Rights Reserved

Scale

New House on
Geneva Avenue

106 Geneva Avenue, Silver Spring, MD 20910

CARIB DANIEL MARTIN
architecture + design

caribdanielmartin.com





A3.2

+ Right Side Elevation

Project Phase

Final Design

Issue Date 10/09/23

Not for Construction
Copyright © 2022
All Rights Reserved


Scale 3/16" = 1'-0"

New House on
Geneva Avenue

106 Geneva Avenue, Silver Spring, MD 20910

CARIB DANIEL MARTIN
architecture + design

caribdanielmartin.com

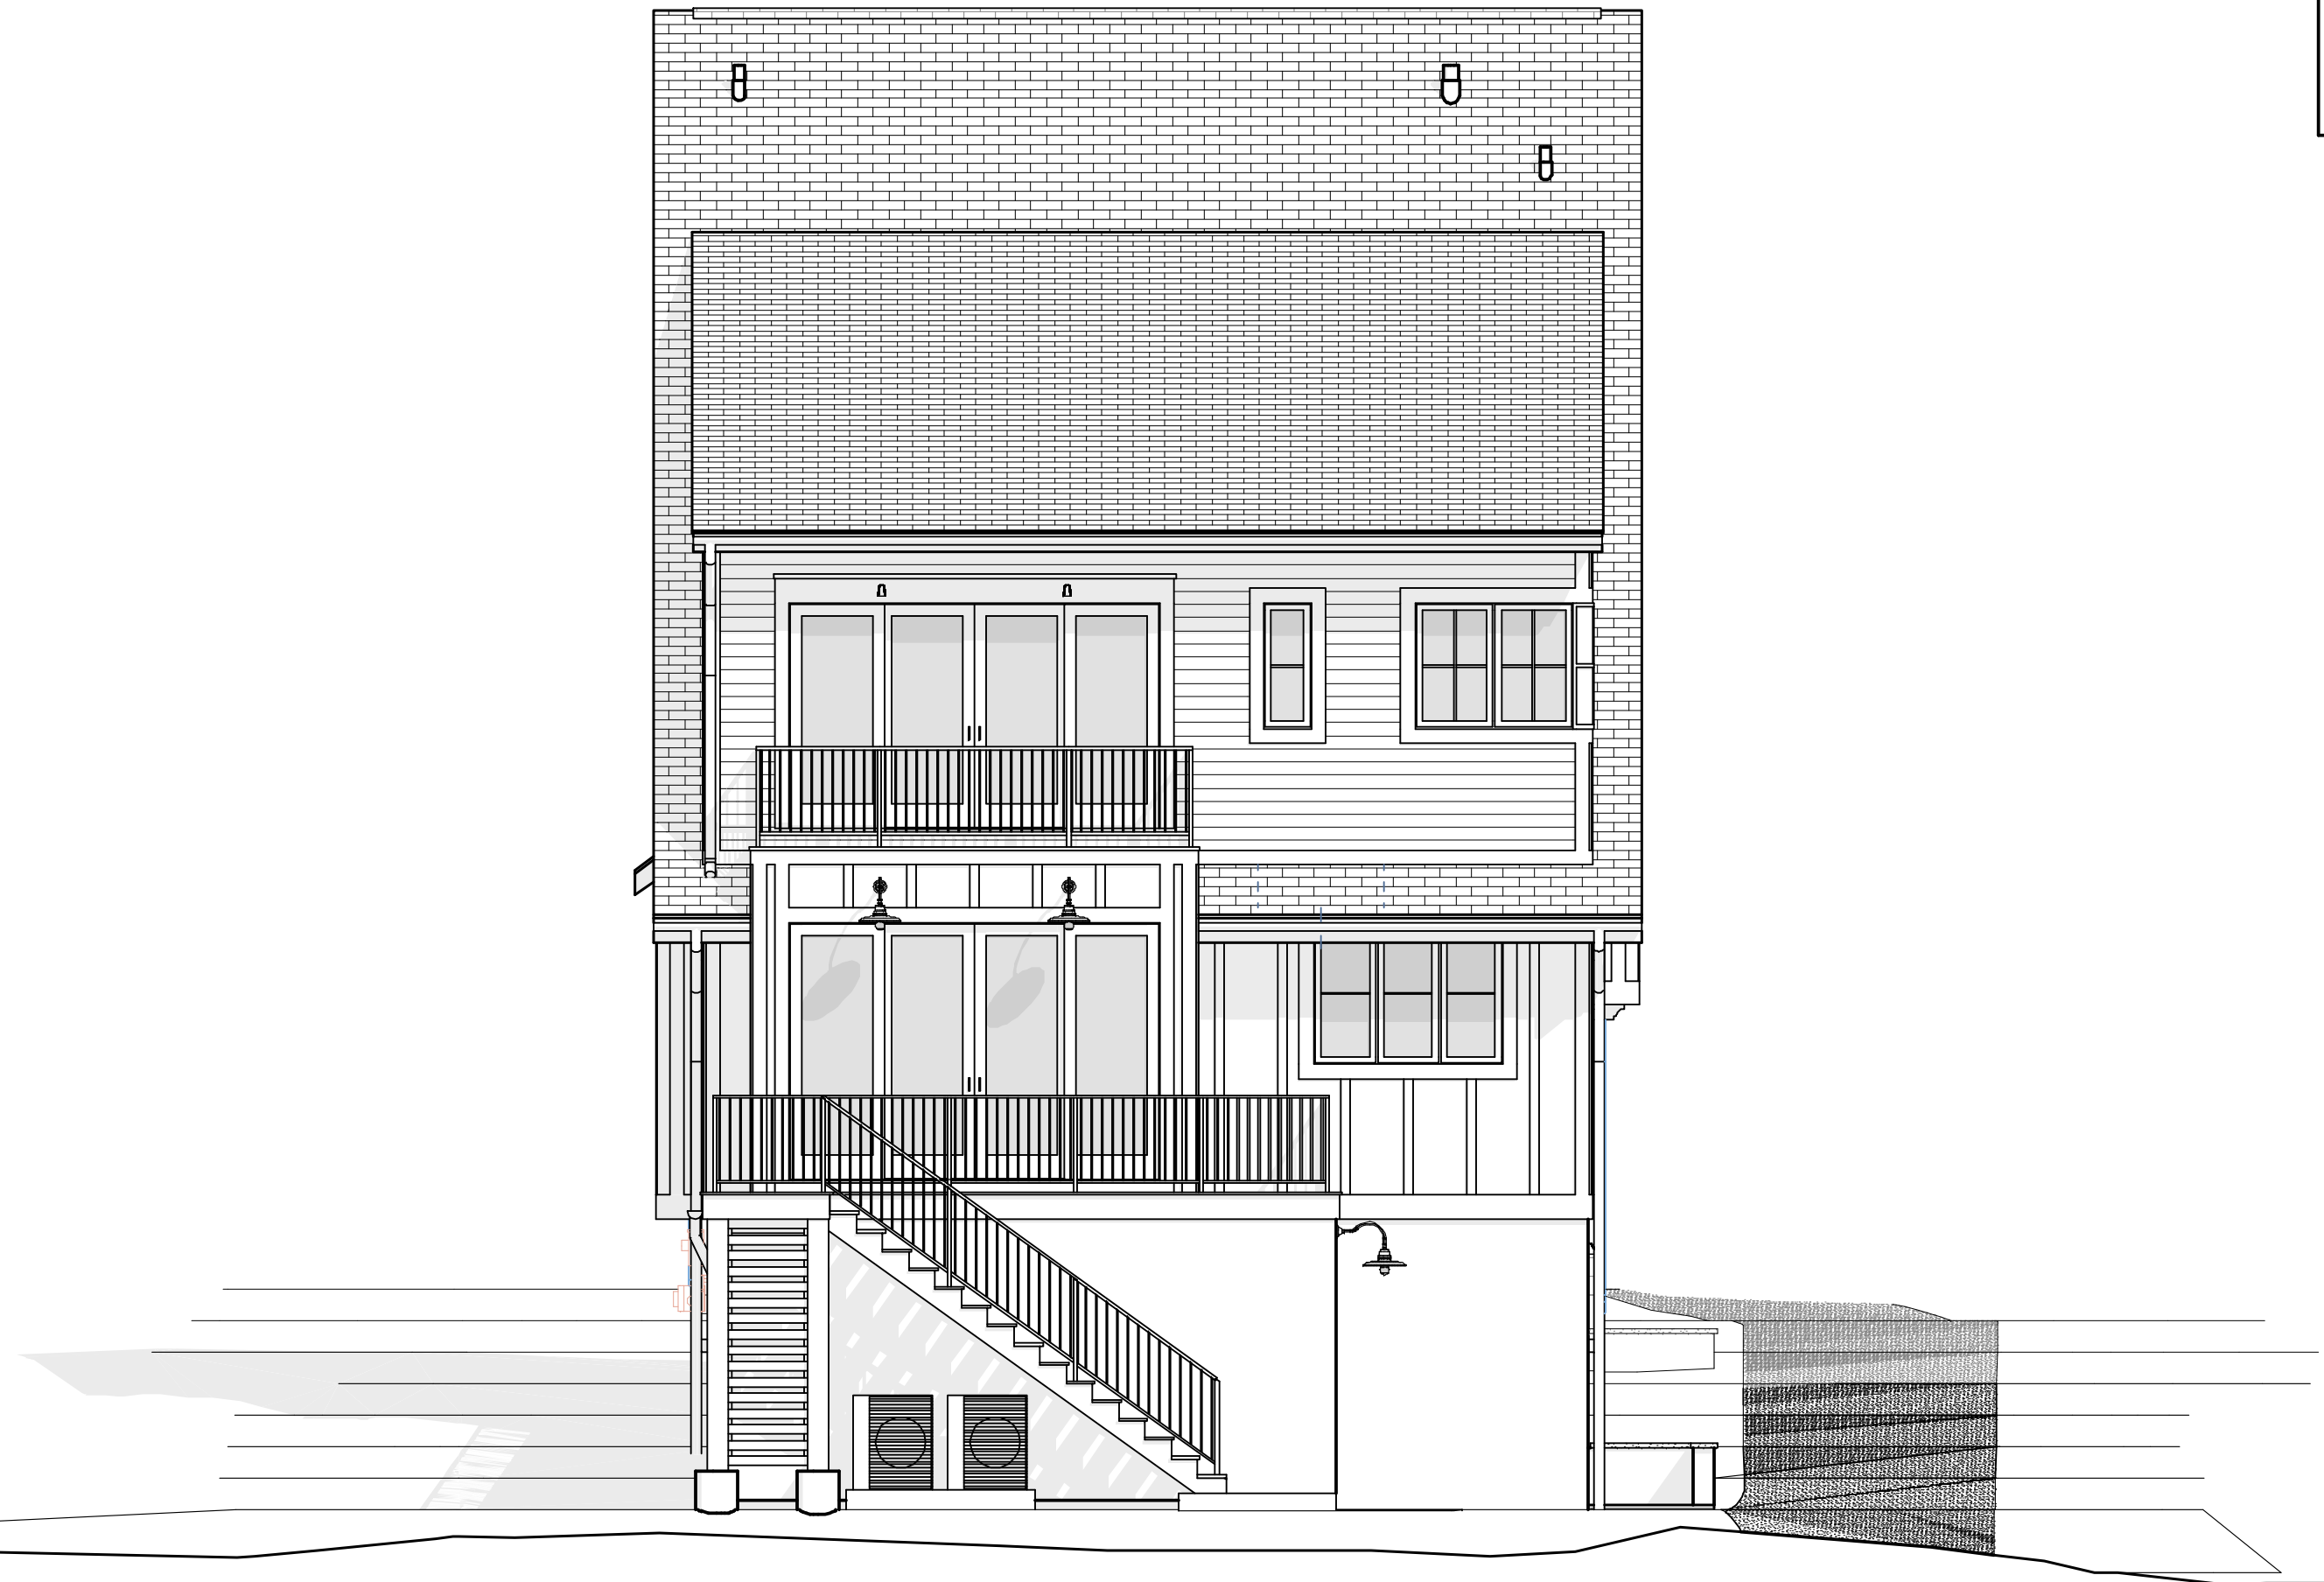



A3.4

+ Left Side Elevation

Project Phase

Final Design

Issue Date 10/09/23

Not for Construction
Copyright © 2022
All Rights Reserved

Scale 3/16" = 1'-0"

New House on
Geneva Avenue

106 Geneva Avenue, Silver Spring, MD 20910

CARIB DANIEL MARTIN
architecture + design

caribdanielmartin.com