



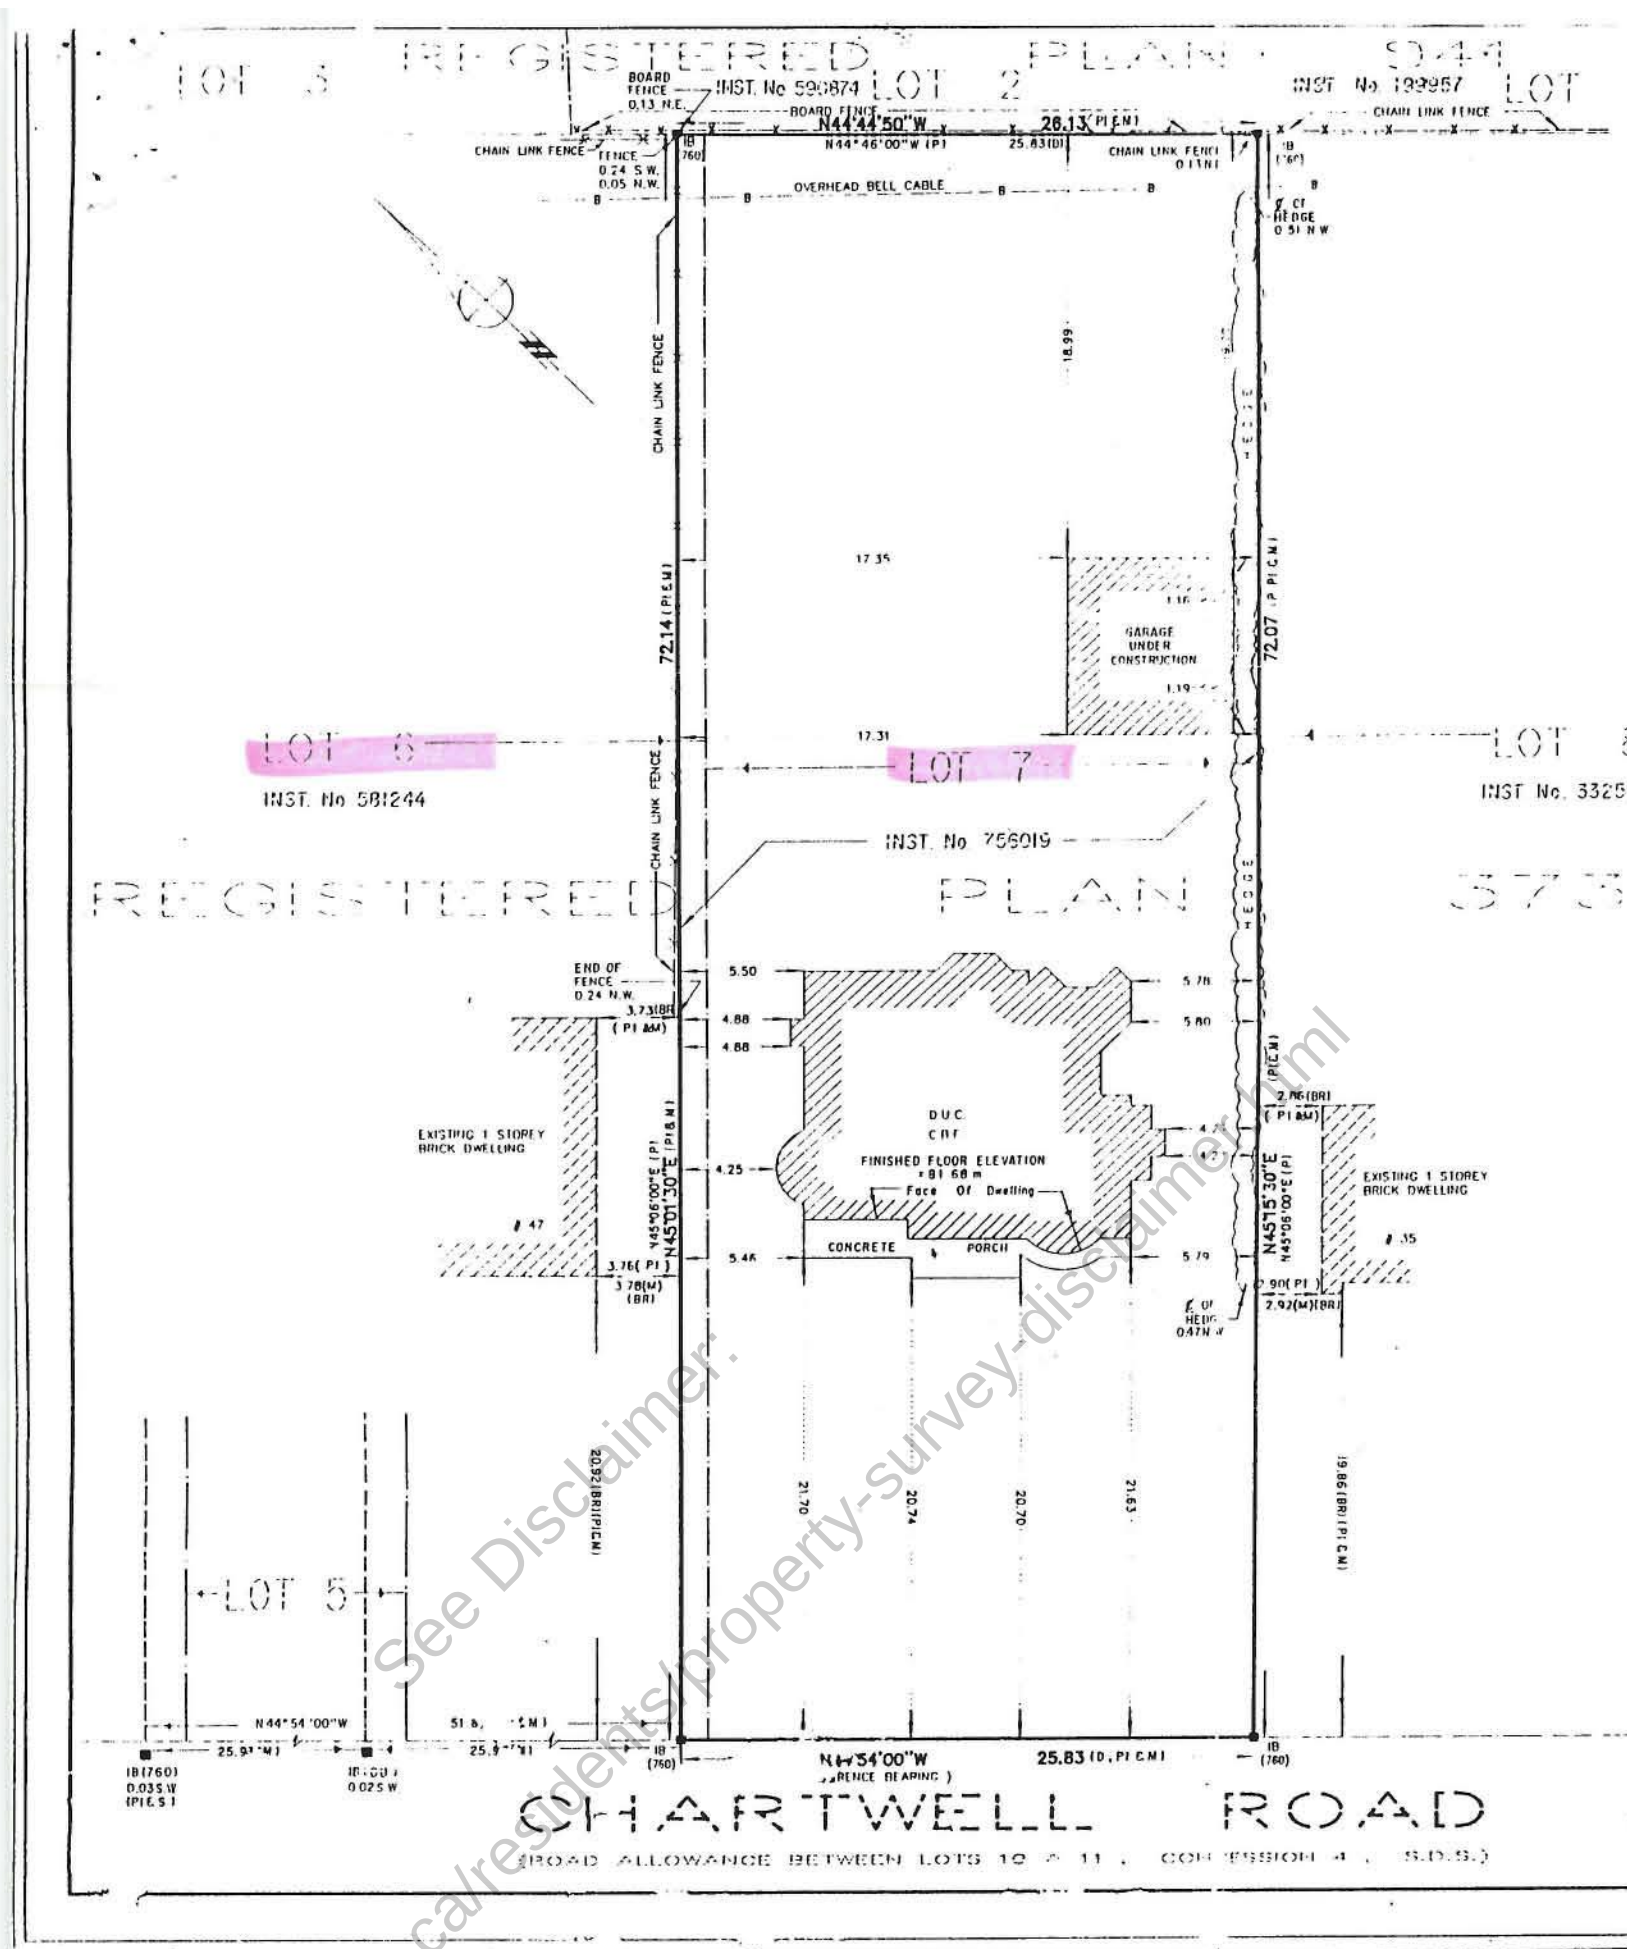

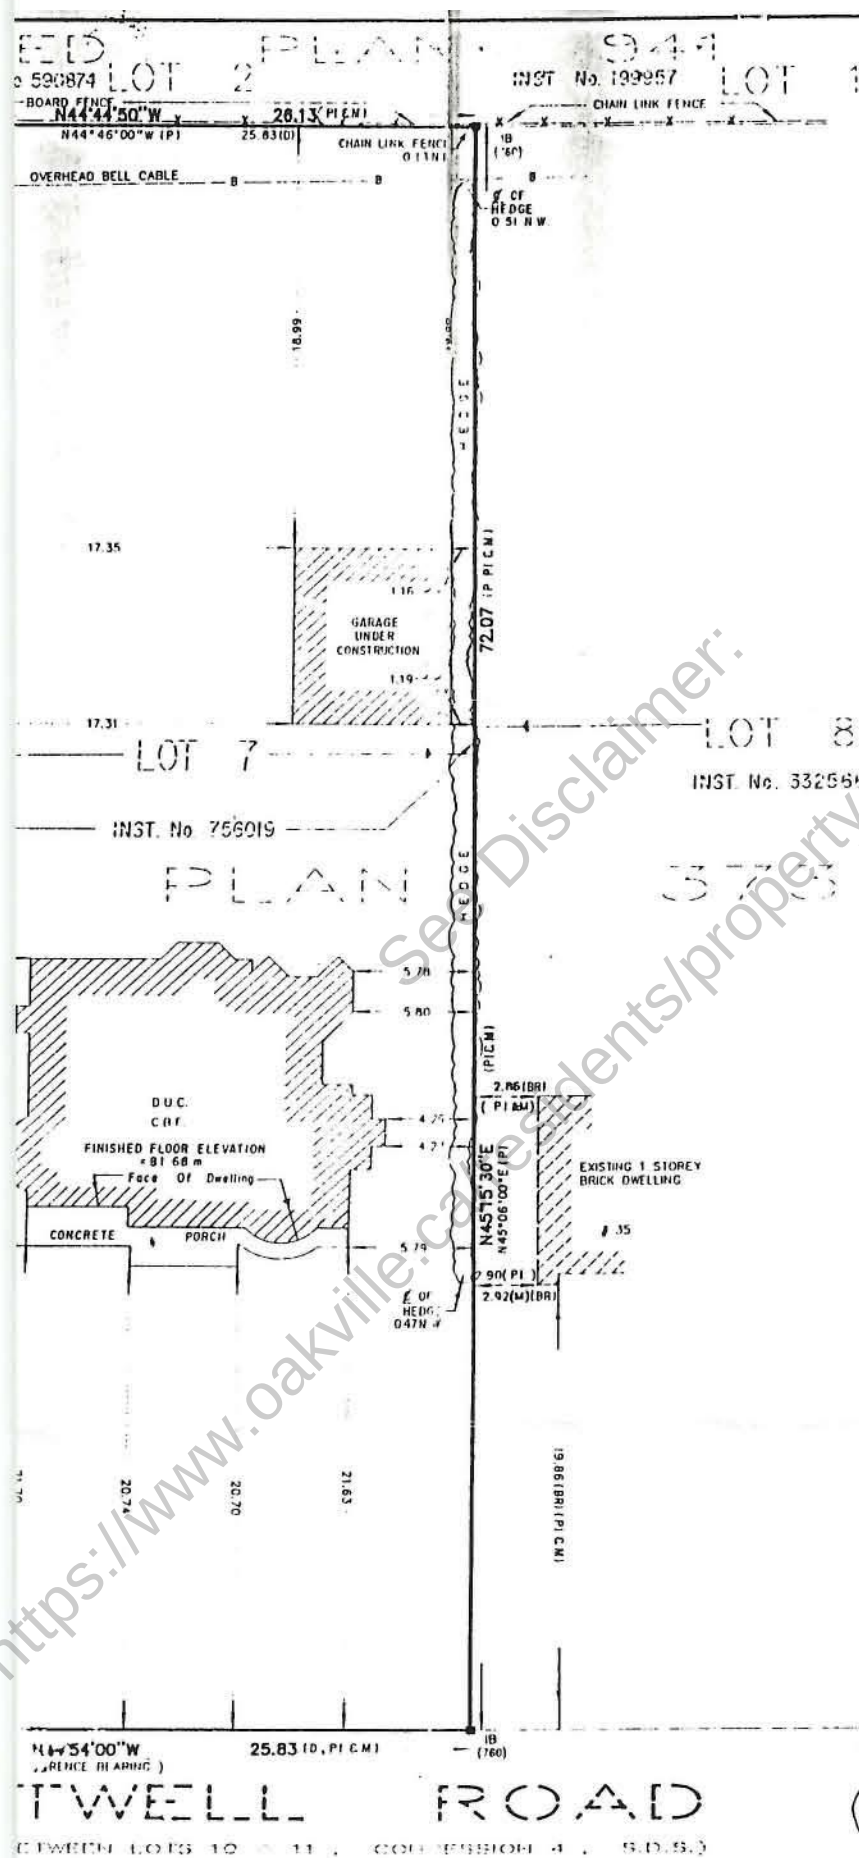

SURVEYOR'S REAL PROPERTY REPORT
PART 1
PLAN OF

LOT 7 AND PART OF LOT 6
REGISTERED PLAN 373

TOWN OF OAKVILLE
REGIONAL MUNICIPALITY OF HALTON

SCALE -- 1: 250



GERHARD BECKER O.S. 1991

METRIC: DISTANCES SHOWN ON THIS PLAN ARE IN METRES AND CAN BE CONVERTED TO FEET BY DIVIDING BY 0.3048

LEGEND

- | | |
|--------|---|
| N | DENOTES SURVEY MONUMENT FOUND |
| FI | DENOTES SURVEY MONUMENT PLANTED |
| SU | DENOTES STANDARD IRON BAR |
| DU | DENOTES ORIGIN UNKNOWN |
| IB | DENOTES IRON FLAG |
| S | DENOTES SET |
| M | DENOTES MEASURED |
| WT | DENOTES WEIGHT |
| C.B.F. | DENOTE CONCRETE BLOCK FOUNDATION |
| DUC | DENOTES DWELLING UNDER CONSTRUCTION |
| PI | DENOTES TOPOGRAPHIC PLAN BY McCONNELL, MAUGHAN LTD. |
| (760) | DENOTES McCONNELL, MURTAGHAN LTD.; O.L.S. |
| P | DENOTES REGISTERED PLAN 373 |
| BR | DENOTES TIES TAKEN TO BRICK WALL |
| D | DENOTES INSTRUMENT NO. 256019 |

NOTE

IES ARE TAKEN TO THE CONCRETE BLOCK FOUNDATION UNLESS OTHERWISE NOTED

BEARINGS ARE ASIROMIC AND ARE REFERRED TO THE NORTH -
EASTERLY LIMIT OF CHARTWELL ROAD AS SHOWN ON
REG'D PLAN 373 HAVING A BEARING OF N44°54'00"W

PART 2

THIS PLAN MUST BE READ IN CONJUNCTION WITH SURVEY
REPORT DATED SEPTEMBER 16, 1991

THIS REPORT WAS PREPARED FOR ROOFING CORE INC
AND THE UNDERSIGNED ACCEPTS NO RESPONSIBILITY FOR USE
BY OTHER PARTIES

SURVEYOR'S CERTIFICATE

I CERTIFY THAT:

THE FIELD SURVEY REPRESENTED ON THIS PLAN WAS
COMPLETED ON THE 3rd DAY OF SEPT., 1991

DATE: SEPT. 17, 1991

MICHELE BEAUDRE, OLS

NOTE. ELEVATIONS ARE GEODETIC AND ARE
REFERRED TO TOWN OF OAKVILLE BENCHMARK
NO. 88, ELEVATION = 86.131m

© COPYRIGHT 1991 VLADIMIR KRCMAR LTD., O.L.S.
Unauthorized reproduction, distribution, alteration or use of
this plan, in whole or in part, is strictly prohibited.

VLADIMIR KRCMAR LTD.
ONTARIO LAND SURVEYORS

2861 SHERWOOD HEIGHTS Dr., UNIT 30, OAKVILLE, ONT L6J 7K1
Tel: (416) 829-0062 Tor: (416) 253-6577 Fax: (416) 253-6577

FIELD : B.M.	DRAWN : M.M.	CHECK : G.B.	JOB NO : 91524
DWG NAME : 91524		PLOT DATE : 09.09.1991	