

I REQUIRE THIS PLAN TO BE DEPOSITED
UNDER THE LAND TITLES ACT.

DATE: NOVEMBER 17, 2008

John W. Hilery

JOHN W. HILERY O/S

I REQUIRE THIS PLAN TO BE DEPOSITED
UNDER THE LAND TITLES ACT.

DATE: NOVEMBER 17, 2008


John W. Hilery

JOHN W. HILERY O/S

SCHEDULE				
ART	LOT/CON	PIN	AREA	
1	All of Fawn Island in Lake Joseph	All of	52200 ft ² ±	
2		48144-0221(L17)	5700 ft ² ±	
3			3000 ft ² ±	
4		48144-0222(L17)	35100 ft ² ±	

PLAN OF SURVEY OF
FAWN ISLAND IN LAKE JOSEPH
GEOGRAPHIC TOWNSHIP OF MEDORA
TOWNSHIP OF MUSKOKA LAKES
DISTRICT MUNICIPALITY OF MUSKOKA
COOTE, HILEY, JENNETT LIMITED

SCALE 1" = 30'

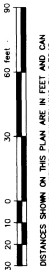

LEGEND

☐ MONUMENT PLANTED
☒ MONUMENT FOUND

S8B SHORT STANDARD IRON BAR
RPL RING PLATE
DH DRILL HEAD
DHP DRILL POST
N.P. NUT
P.C. PIN
S.S. SCREW
U.B. U-BOLT
J.M. JACKET
LTD LIMITED

PAGE 359-4407

SURVEYOR'S CERTIFICATE

I CERTIFY THAT:

1 - THIS SURVEY AND PLAN ARE CORRECT AND IN ACCORDANCE WITH THE SURVEY'S ACT, THE SURVEYORS ACT AND THE LAND TILES ACT AND THE REGULATIONS MADE UNDER THEM.


2 - THE SURVEY WAS COMPLETED ON THE 4th. DAY OF NOVEMBER 2008.

NOVEMBER 17, 2008
BRACEBRIDGE, ONTARIO


John W. Hiley
ONTARIO LAND STUDIOS

**COOTE, HILEY, JEMMETT LIMITED
ONTARIO LAND SURVEYORS**

www.mustakosurveyors.com 6 Dominion Street, Unit 3 Brockbridge, ON L1L 2A6	e-mail: survey@mustakosurveyors.com Phone : (705) 645-4611 (800) 494-1443 Fax : (705) 645-1845	Drawn by: JAG, MG, KAB File: 21903 Plot: 308
---	--	--

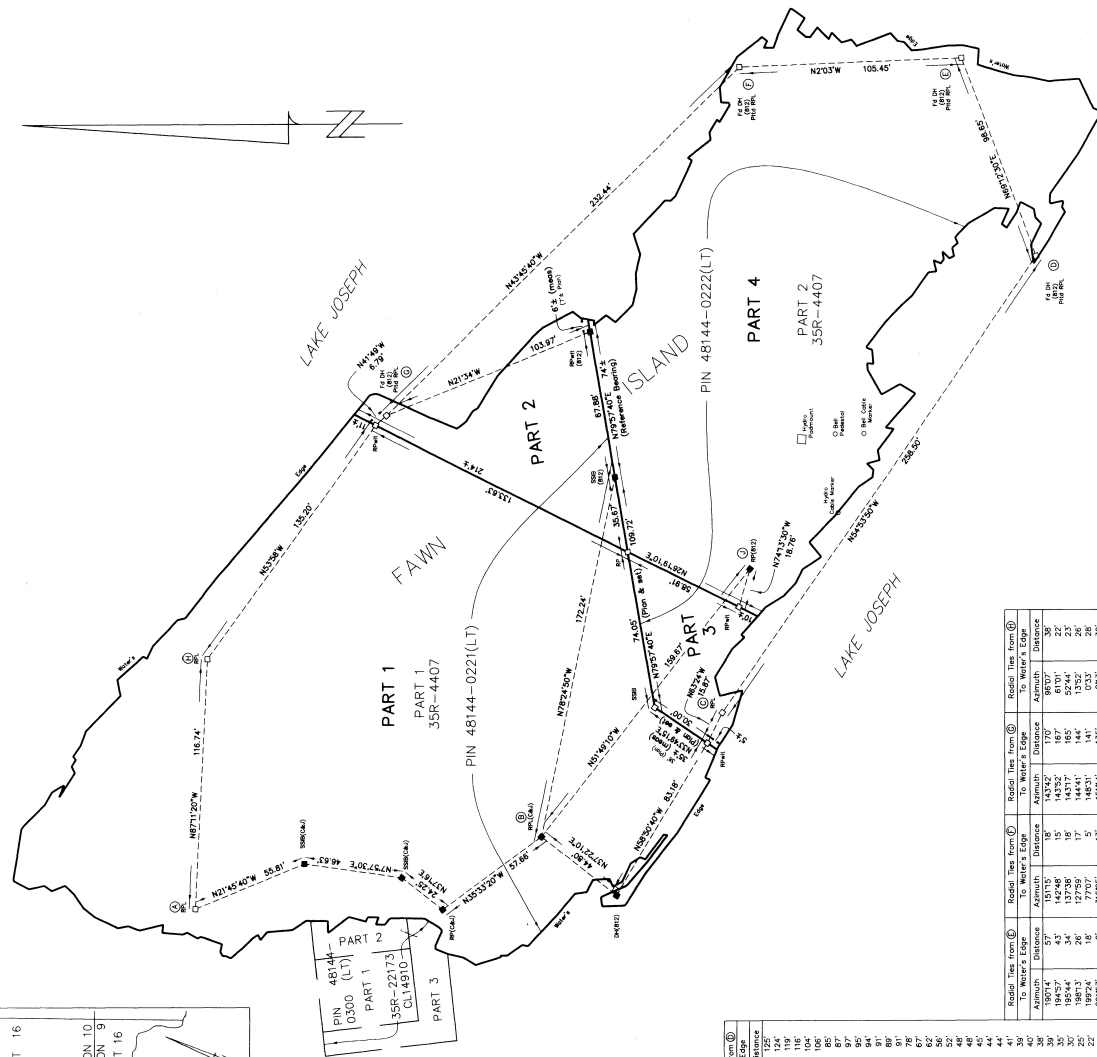

Radial Ties from (J)	
	Azimuth Distance
To Hydro Pediment	110°43' 62"
	109°45' 66"
	113°02' 67"
	114°12' 63"
To Bell Pedestal	122°40' 74"
To Bell Marker	130°36' 83"
To Water Marker	146°00' 48"

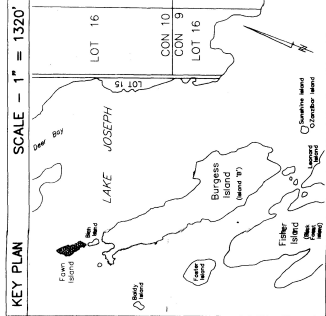[illegible]