


PLAN SHOWING
LOTS 79, 80 & 81, PLAN M-245

TOWN OF OAKVILLE
 REGIONAL MUNICIPALITY OF HALTON

SCALE = 1:250

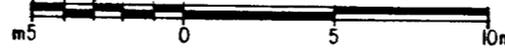

SANDBURY HOMES
 2100 ELLESMERE ROAD,
 SCARBOROUGH, ONT.

UNWIN, MURPHY & ESTEN LTD.
 ONTARIO LAND SURVEYORS
 1243 ISLINGTON AVENUE, TORONTO, ONT.
 TEL. 233-2161 · DATE: JULY 20, 1981.

PER: *[Signature]*


LOT 82

LOT 83

LOT 84

JUL 31 1981

MONKS PASSAGE

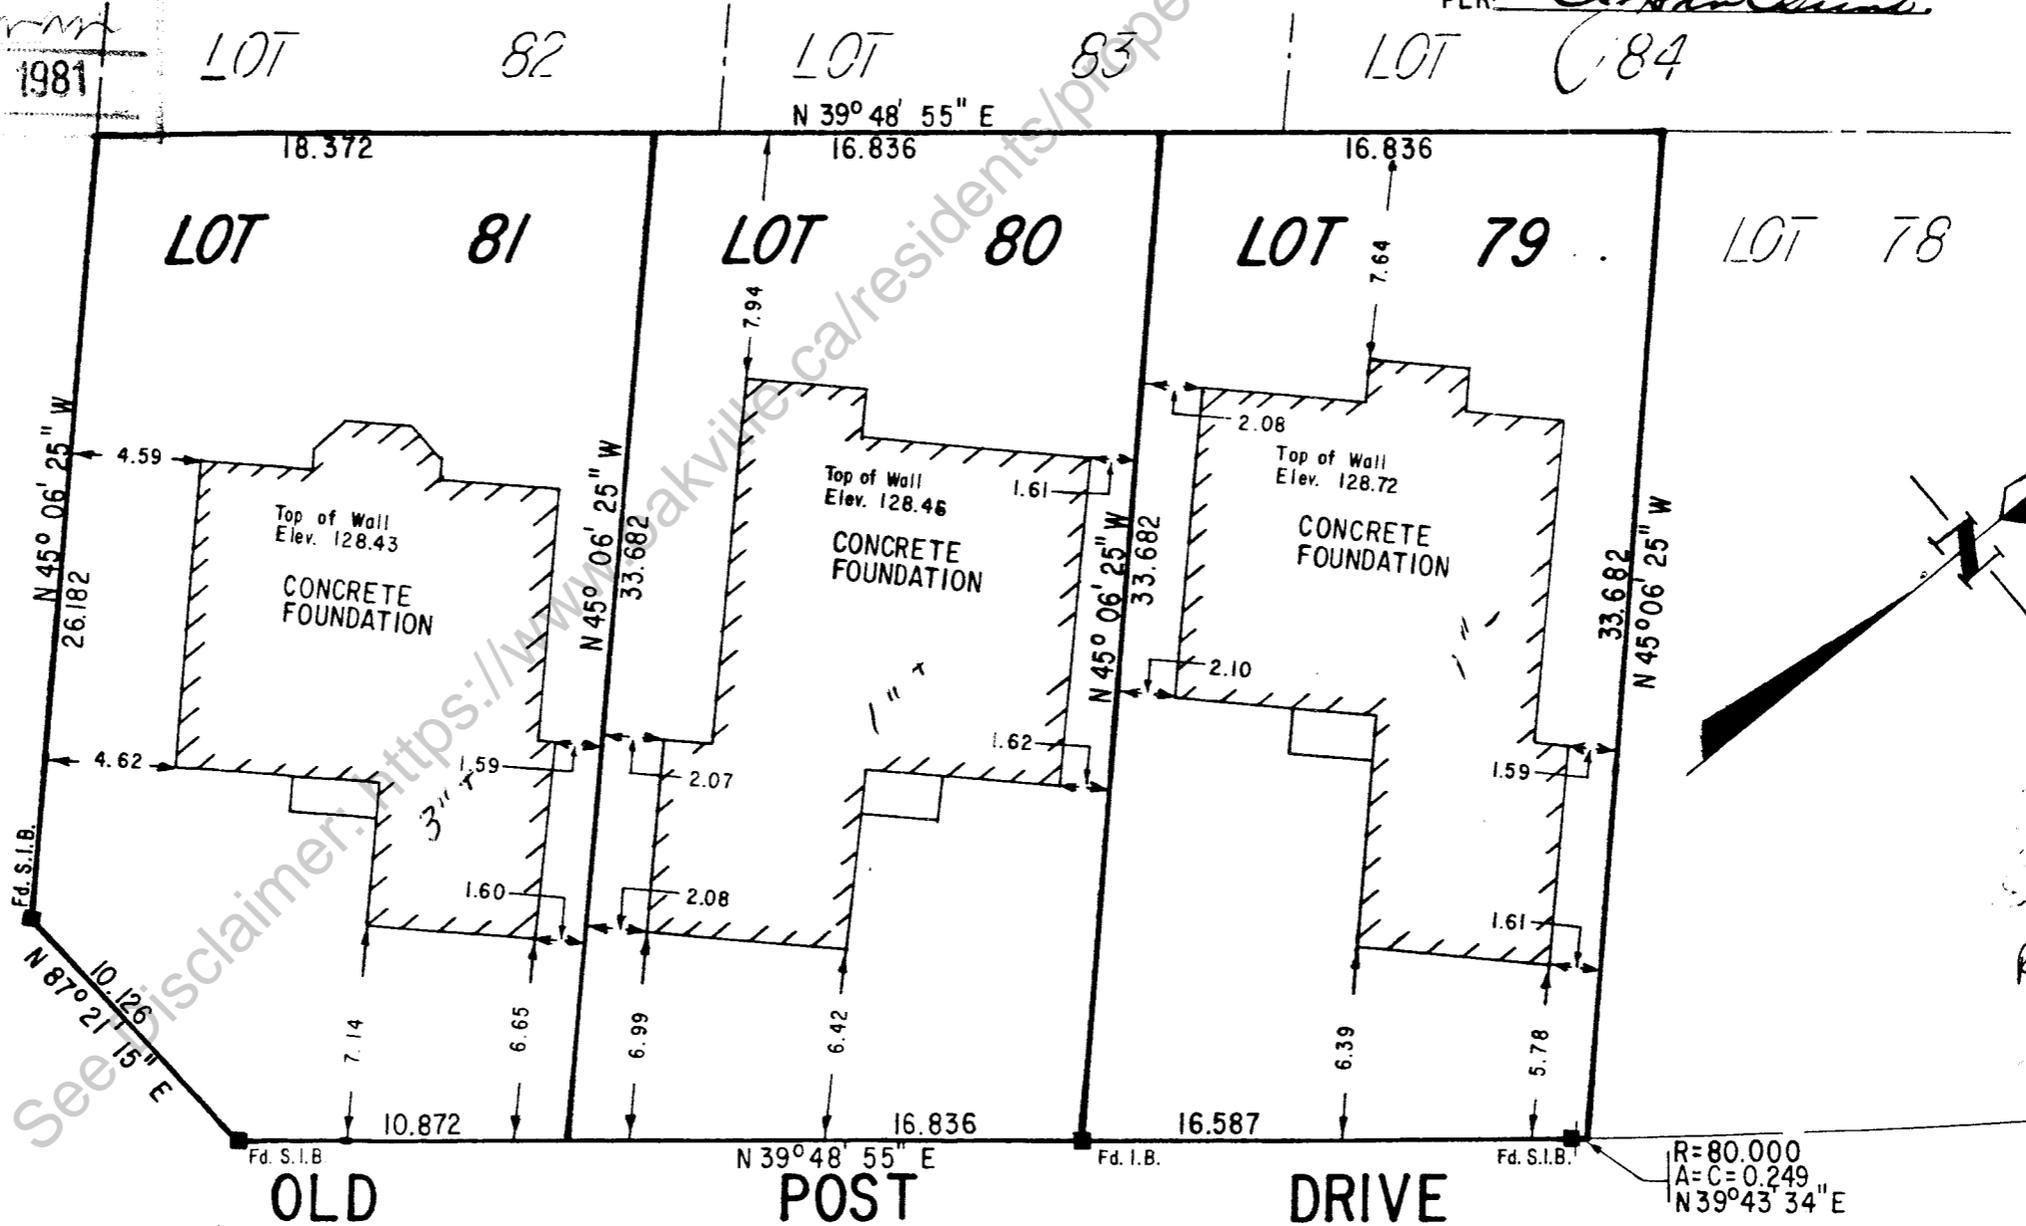

1225 Old Post Drive

RECEIVED
 29/7/81

R=80.000
 A=C=0.249
 N39°43'34" E