




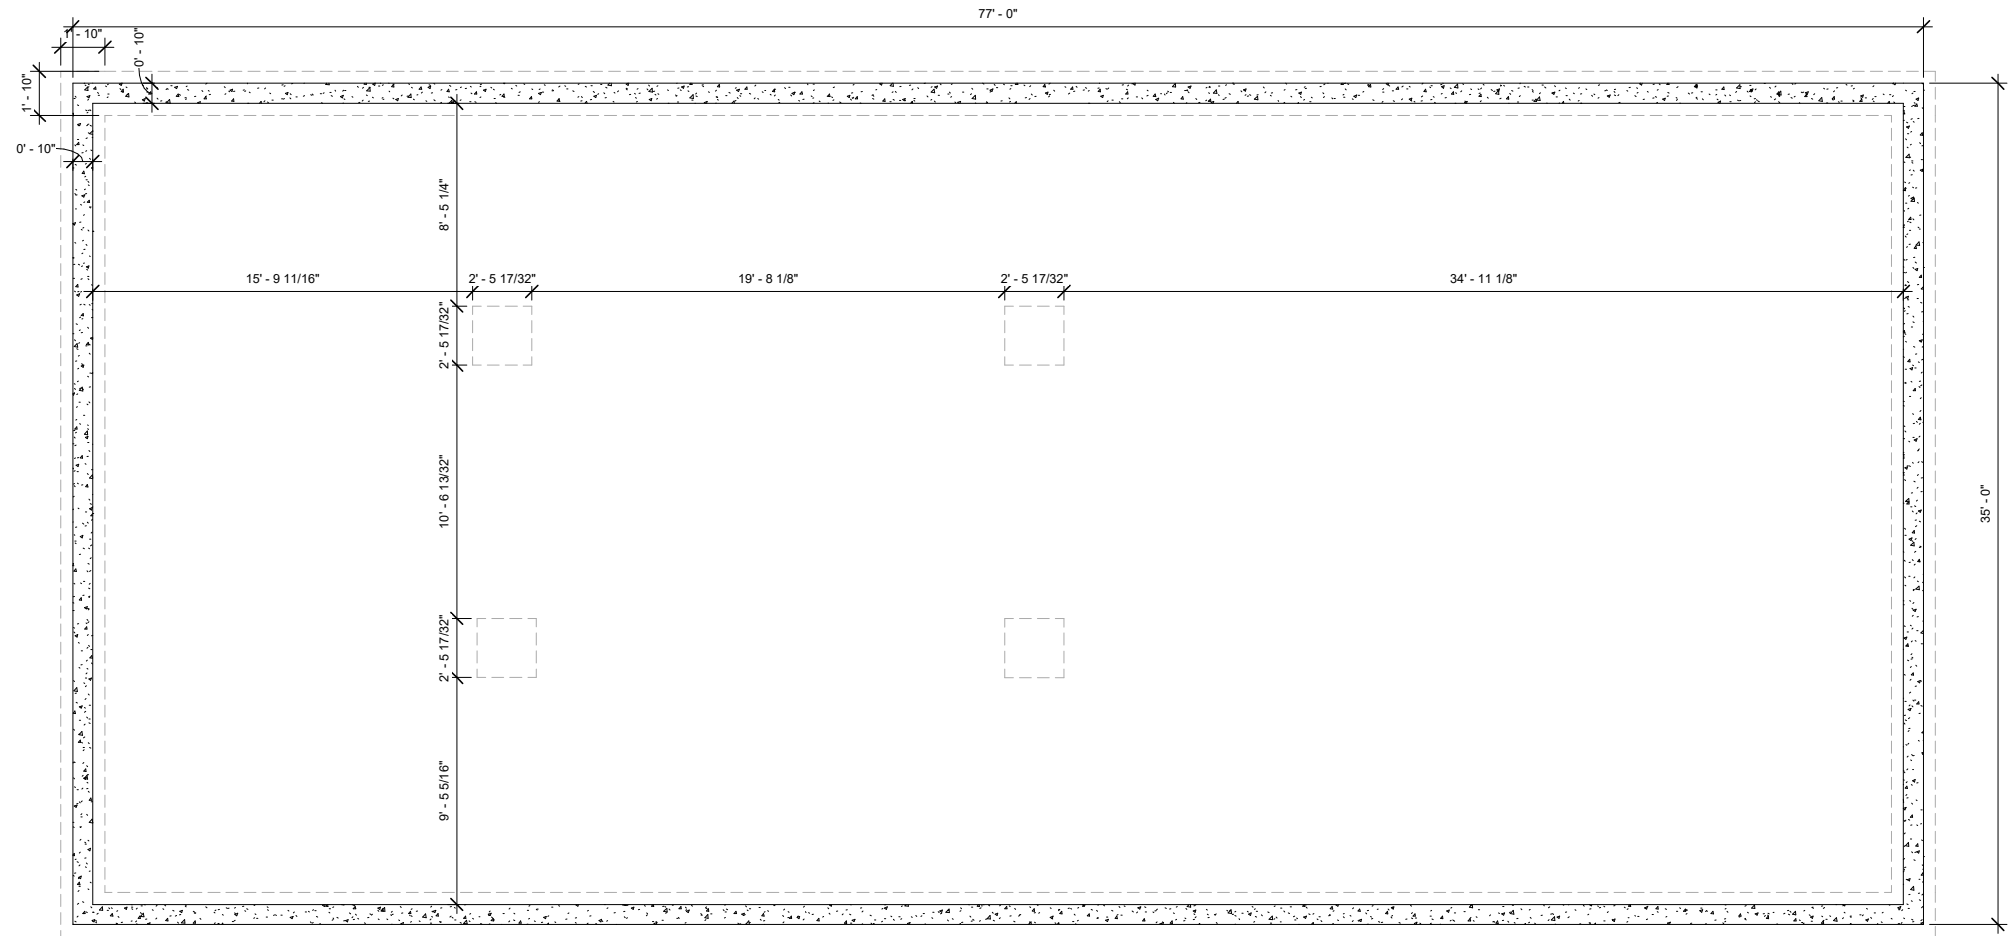



① FOUNDATION PLAN
1/4" = 1'-0"

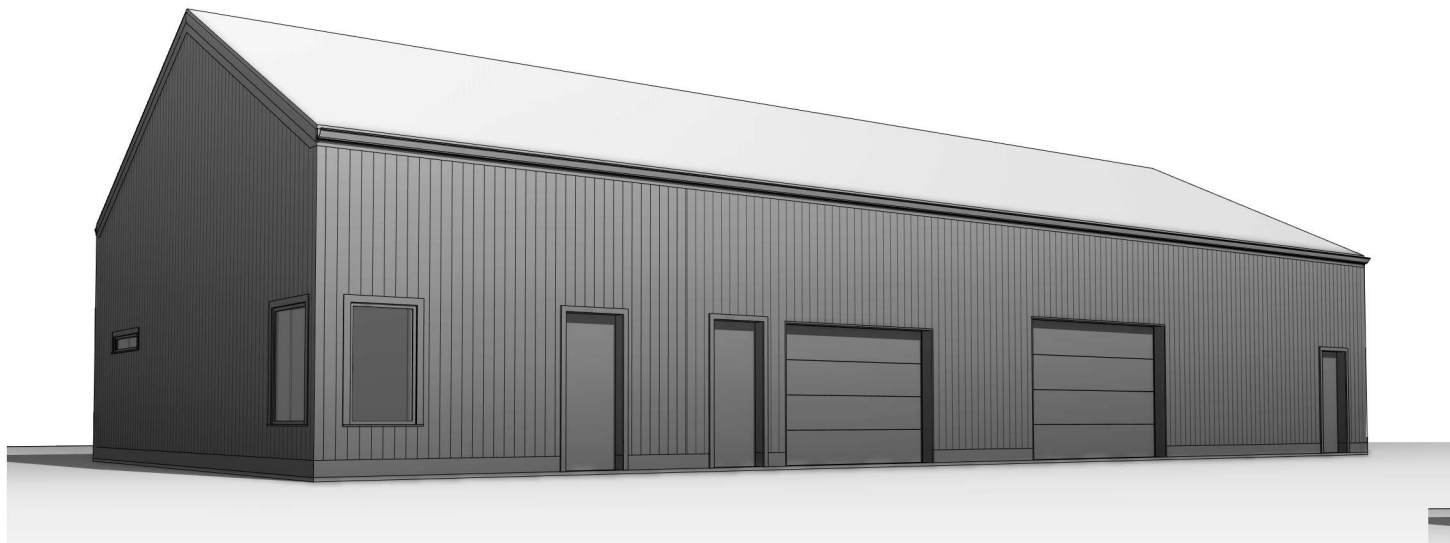


② TITLE

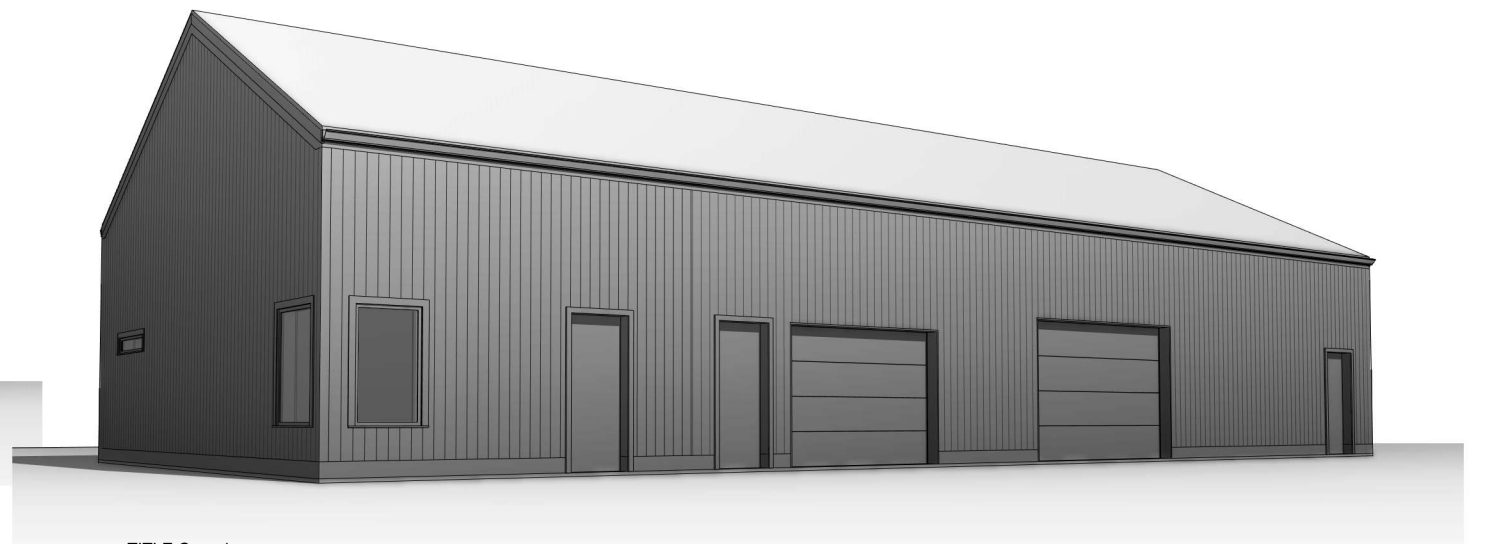



③ TITLE Copy 1

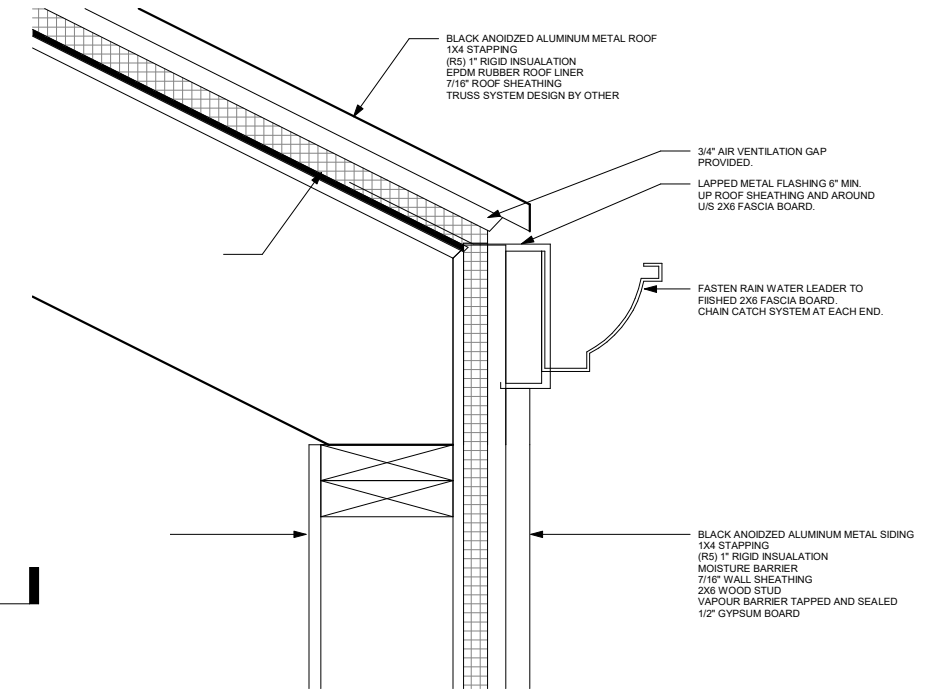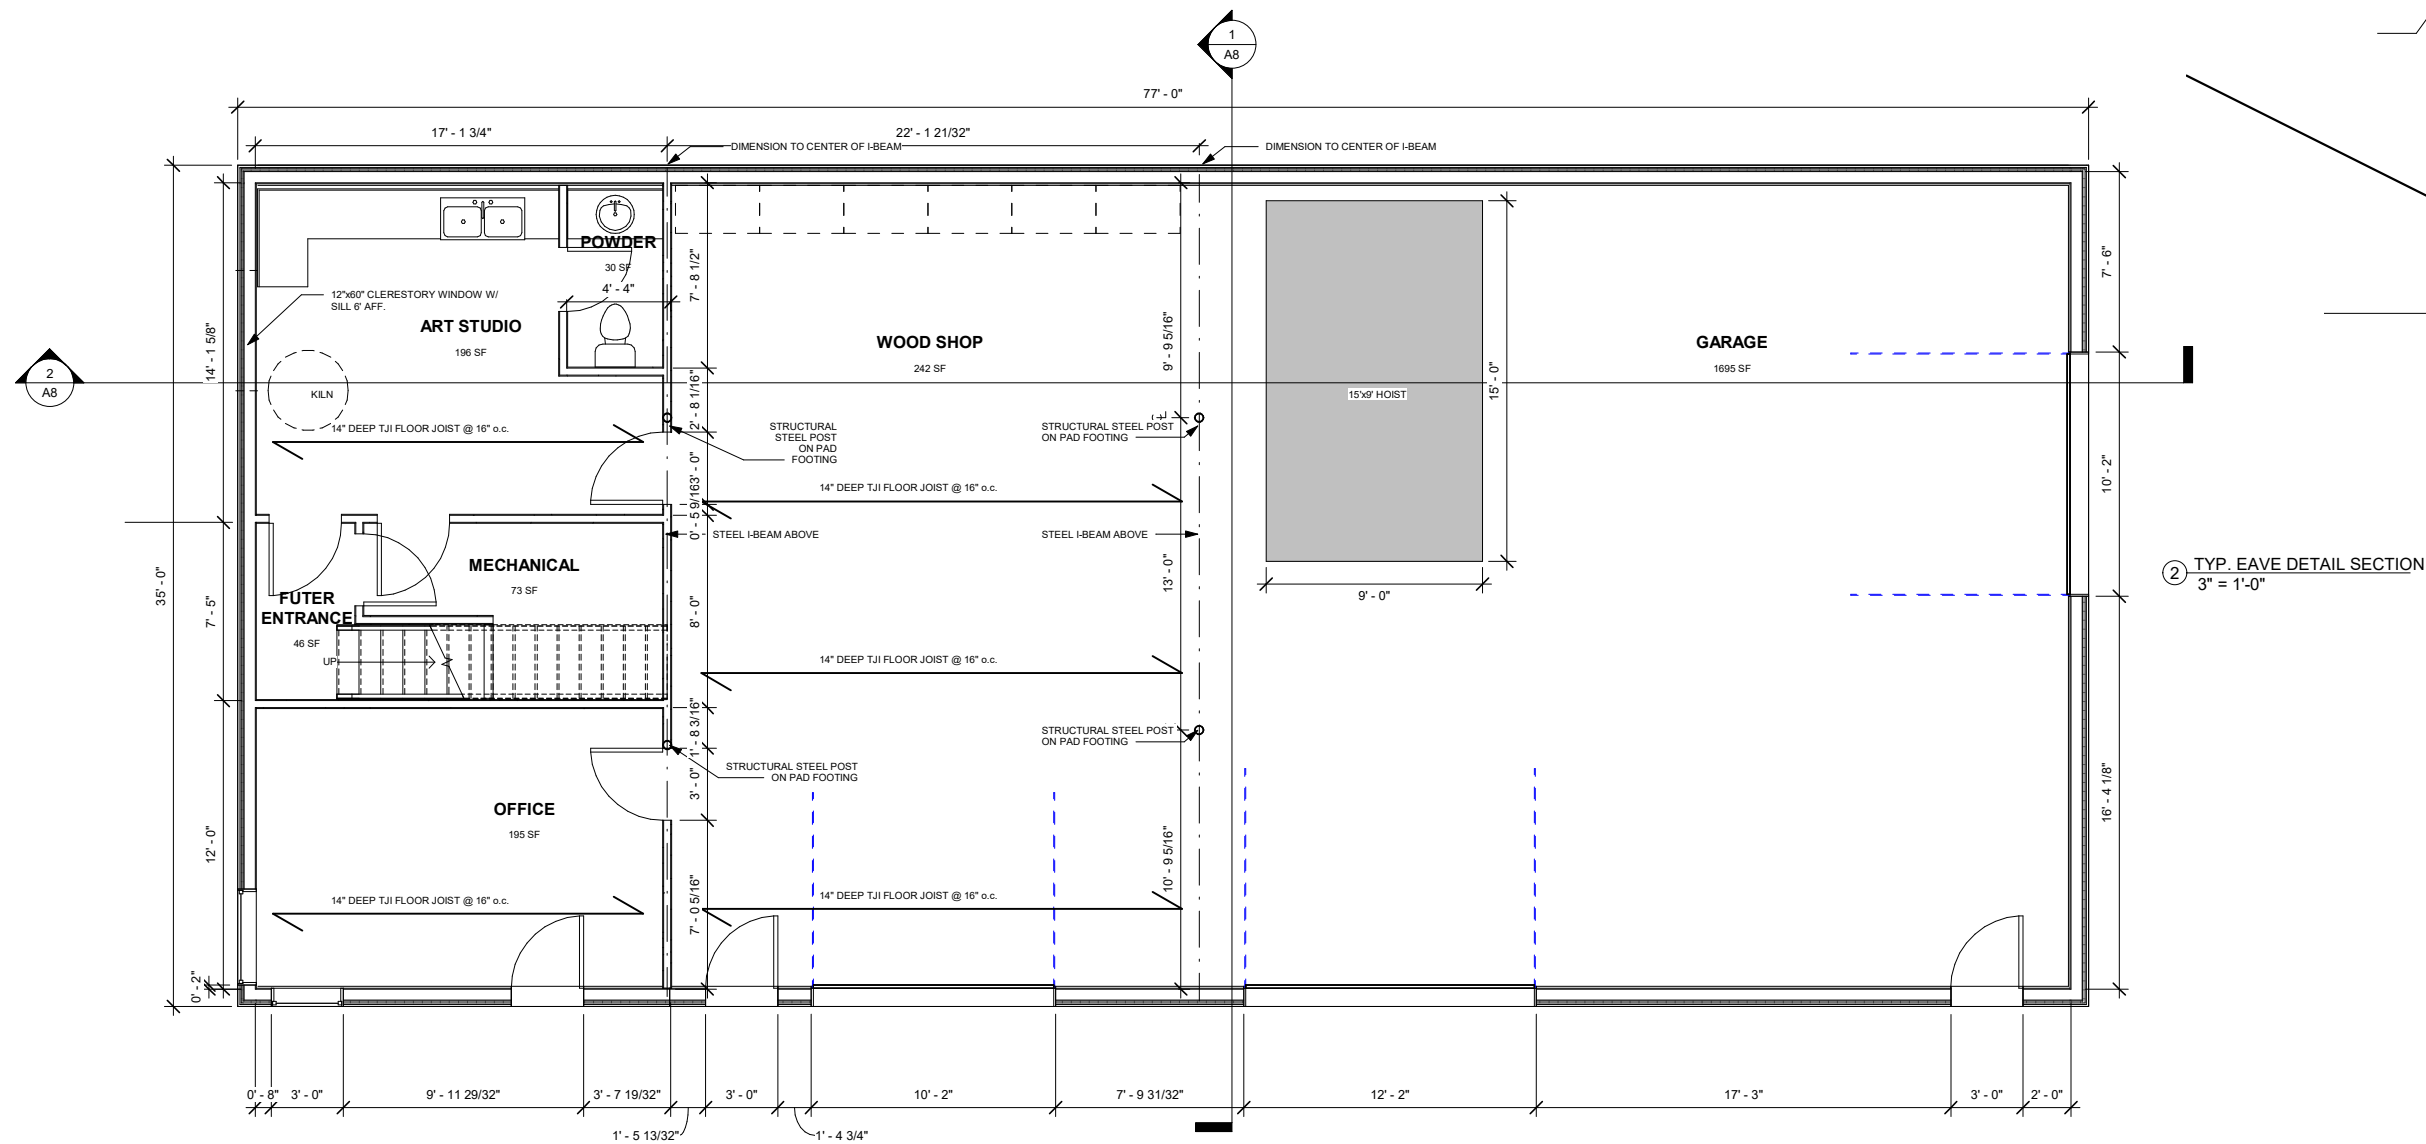


① GARAGE FLOOR
1/4" = 1'-0"

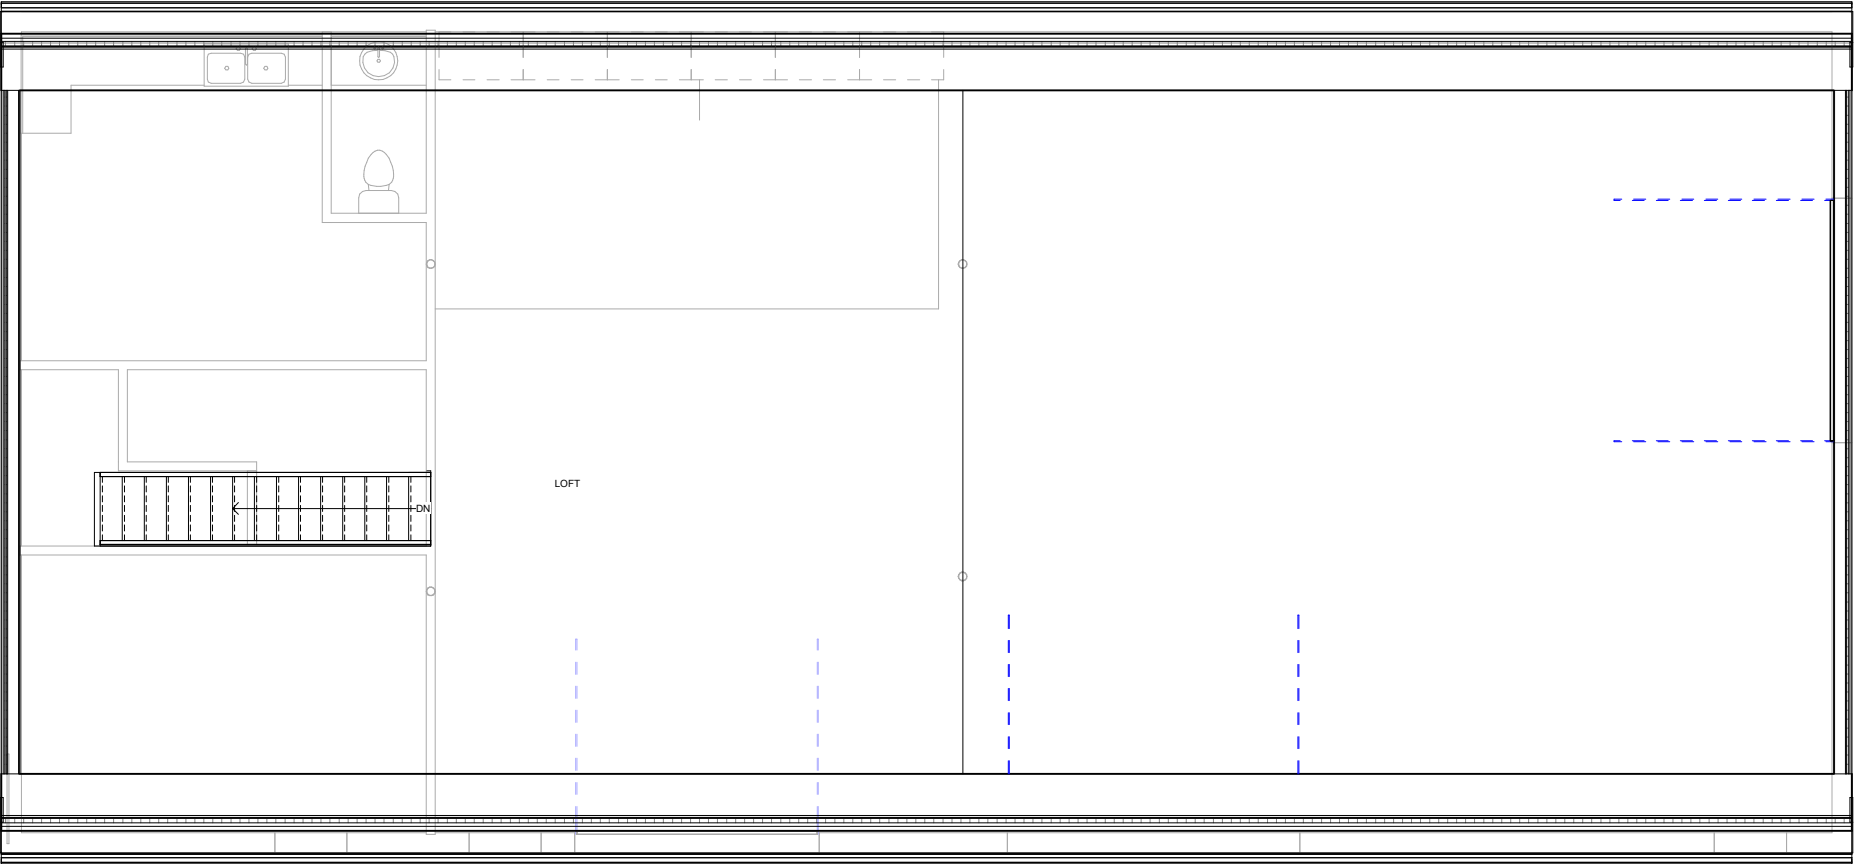

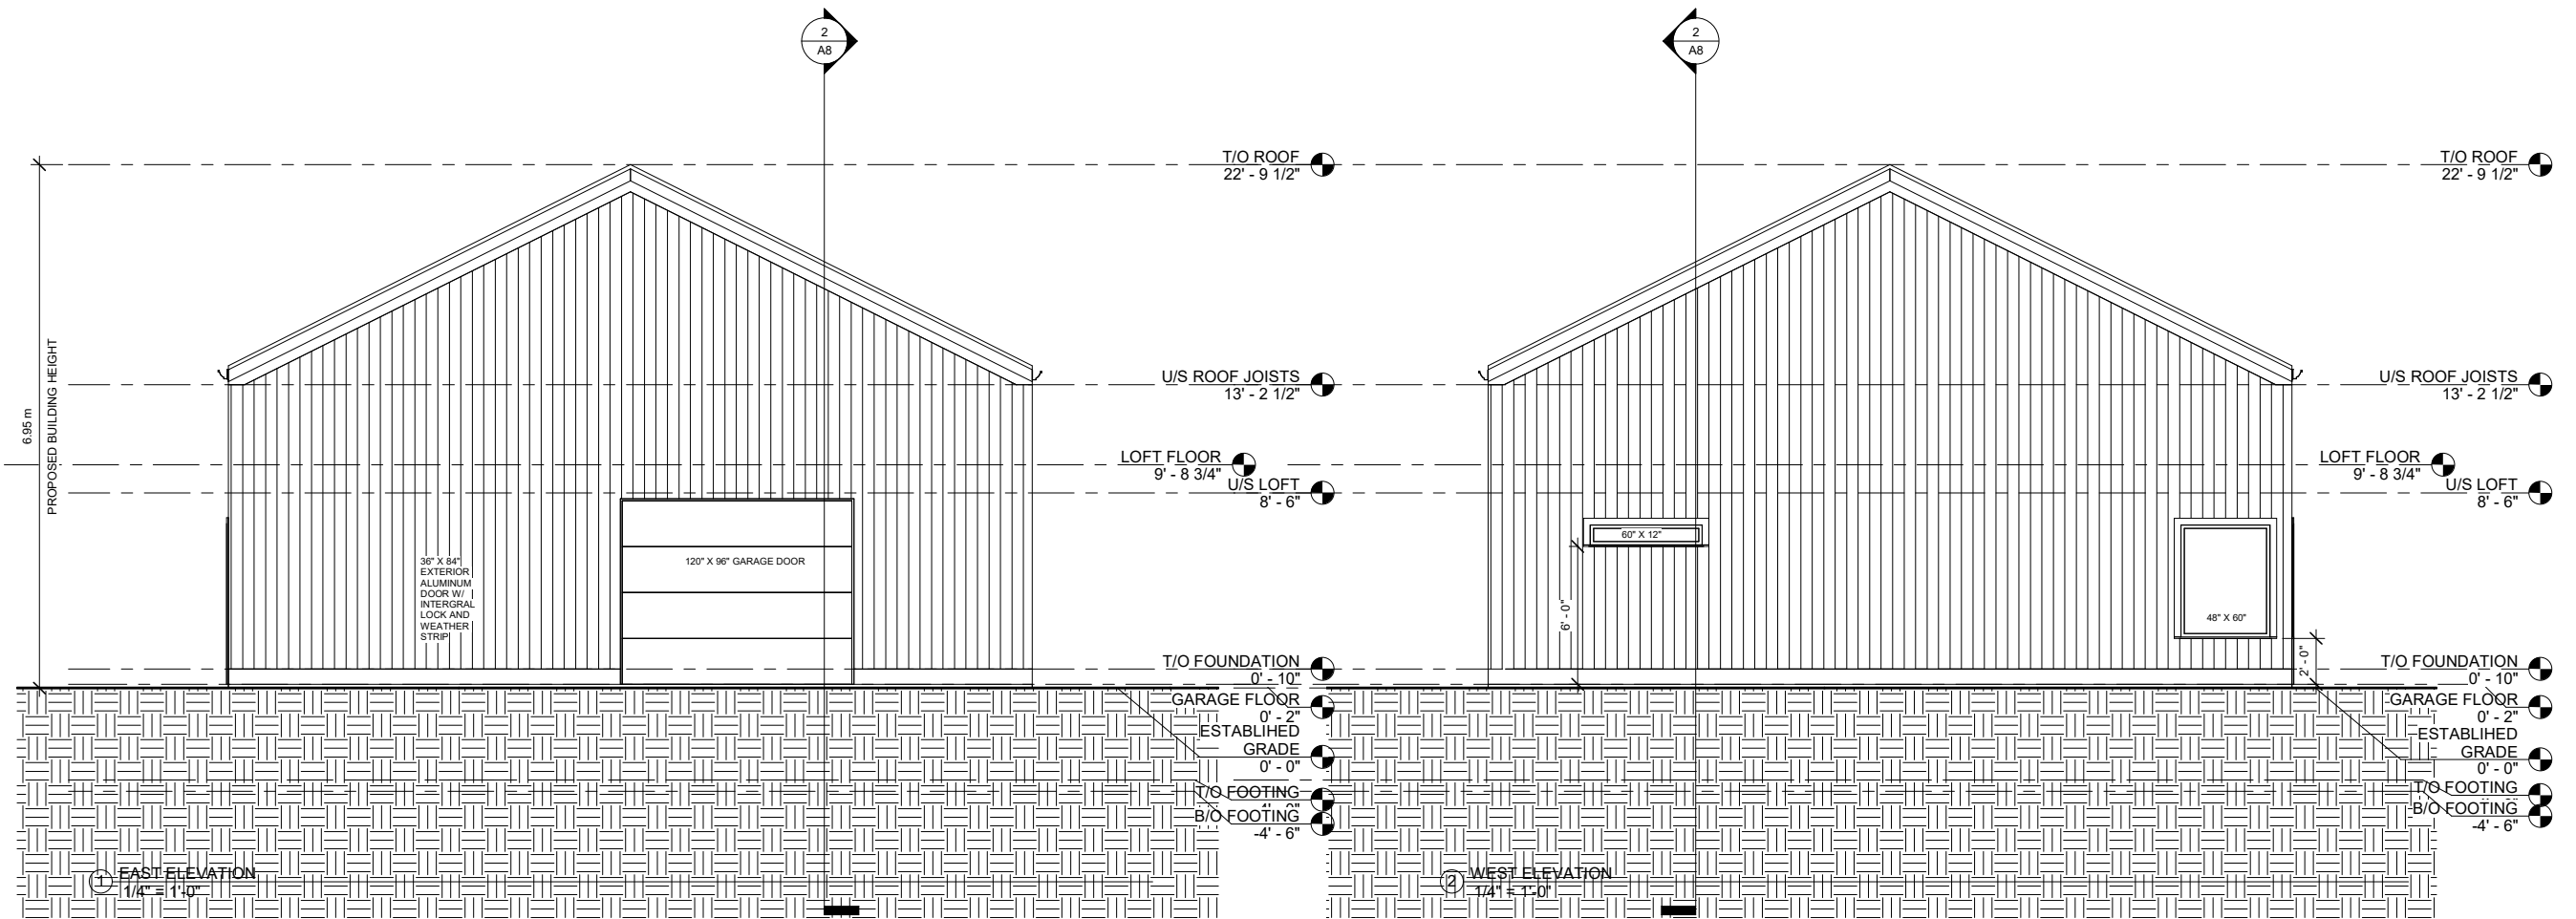

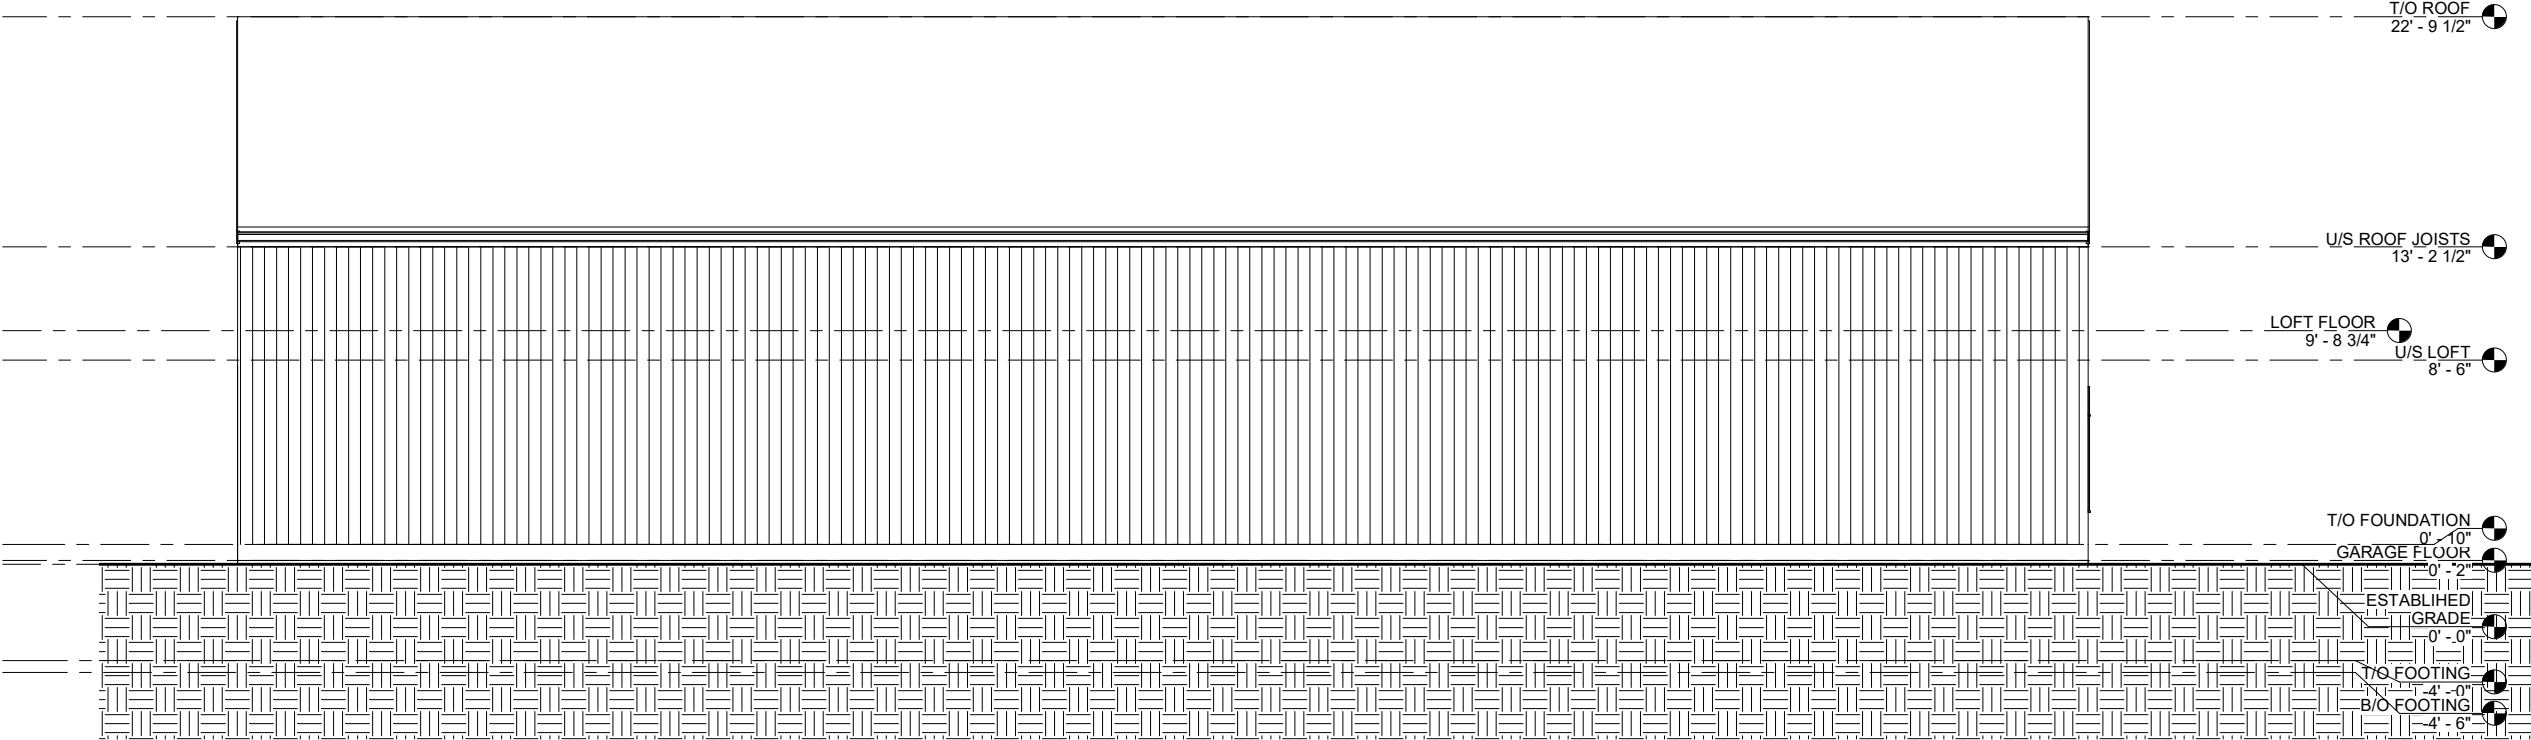

① NORTH ELEVATION
1/4" = 1'-0"

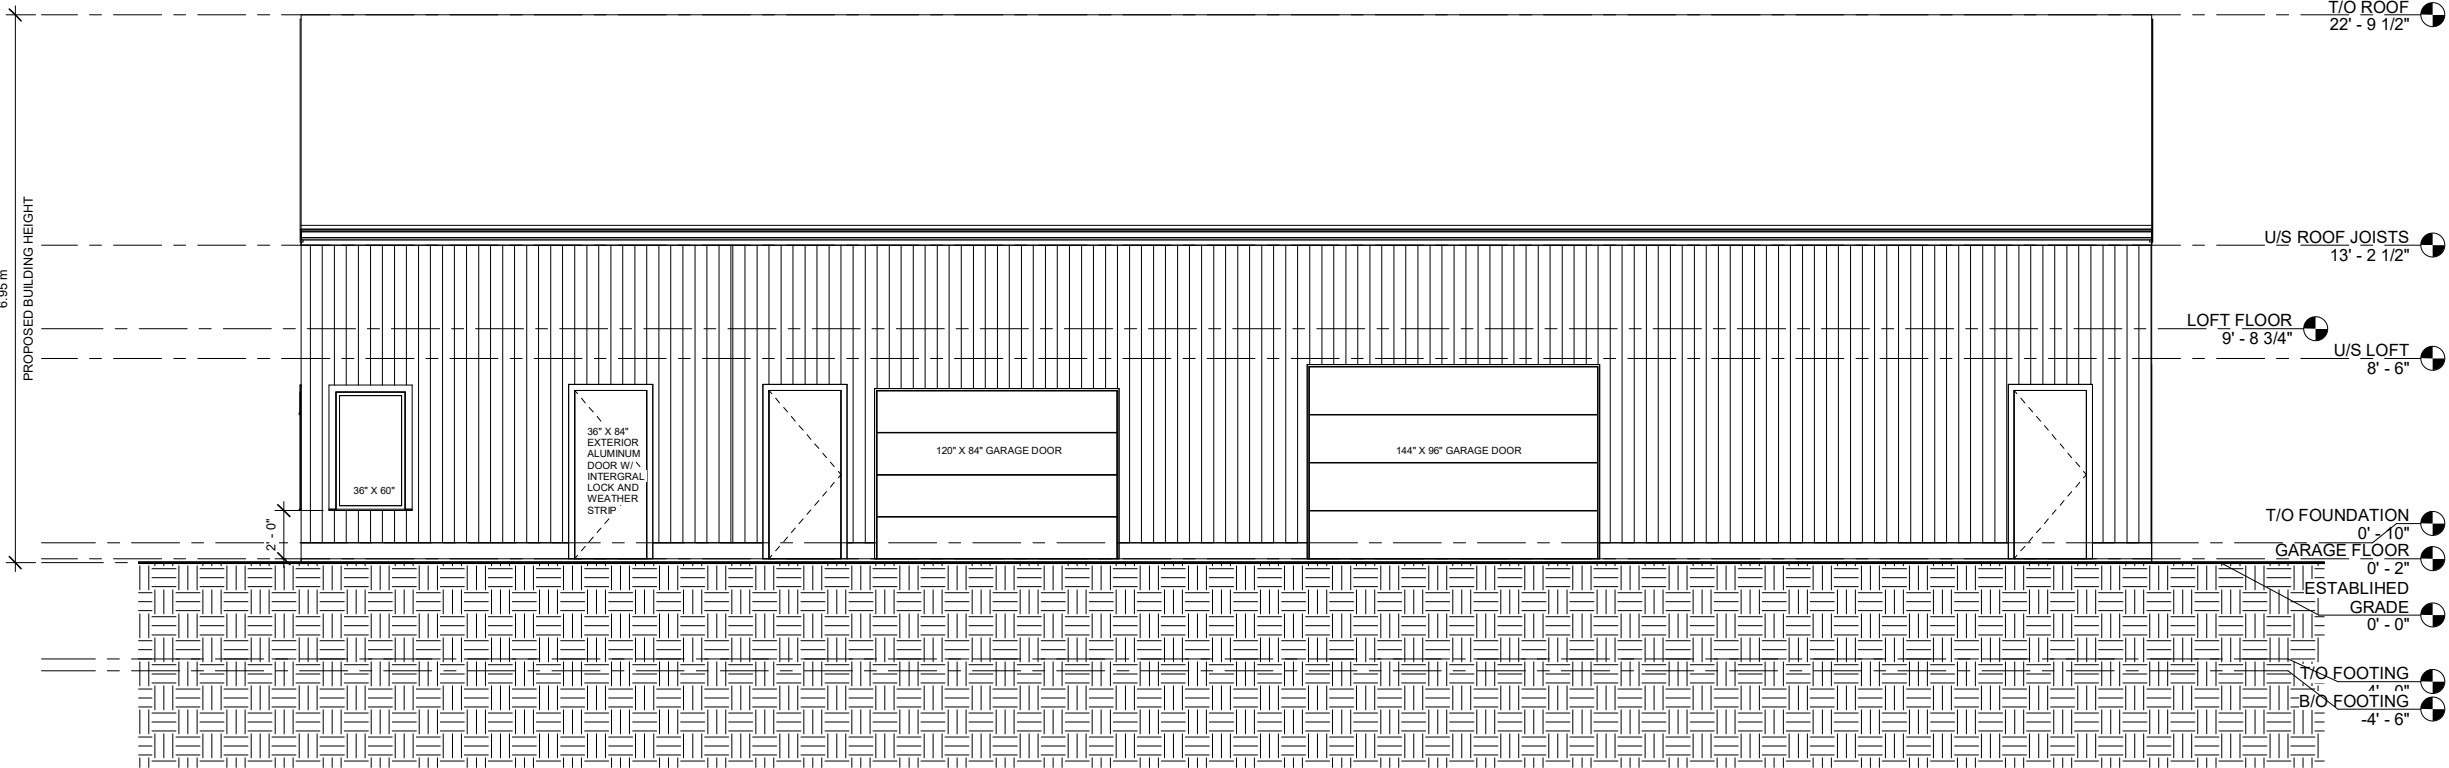

② SOUTH ELEVATION
1/4" = 1'-0"

