
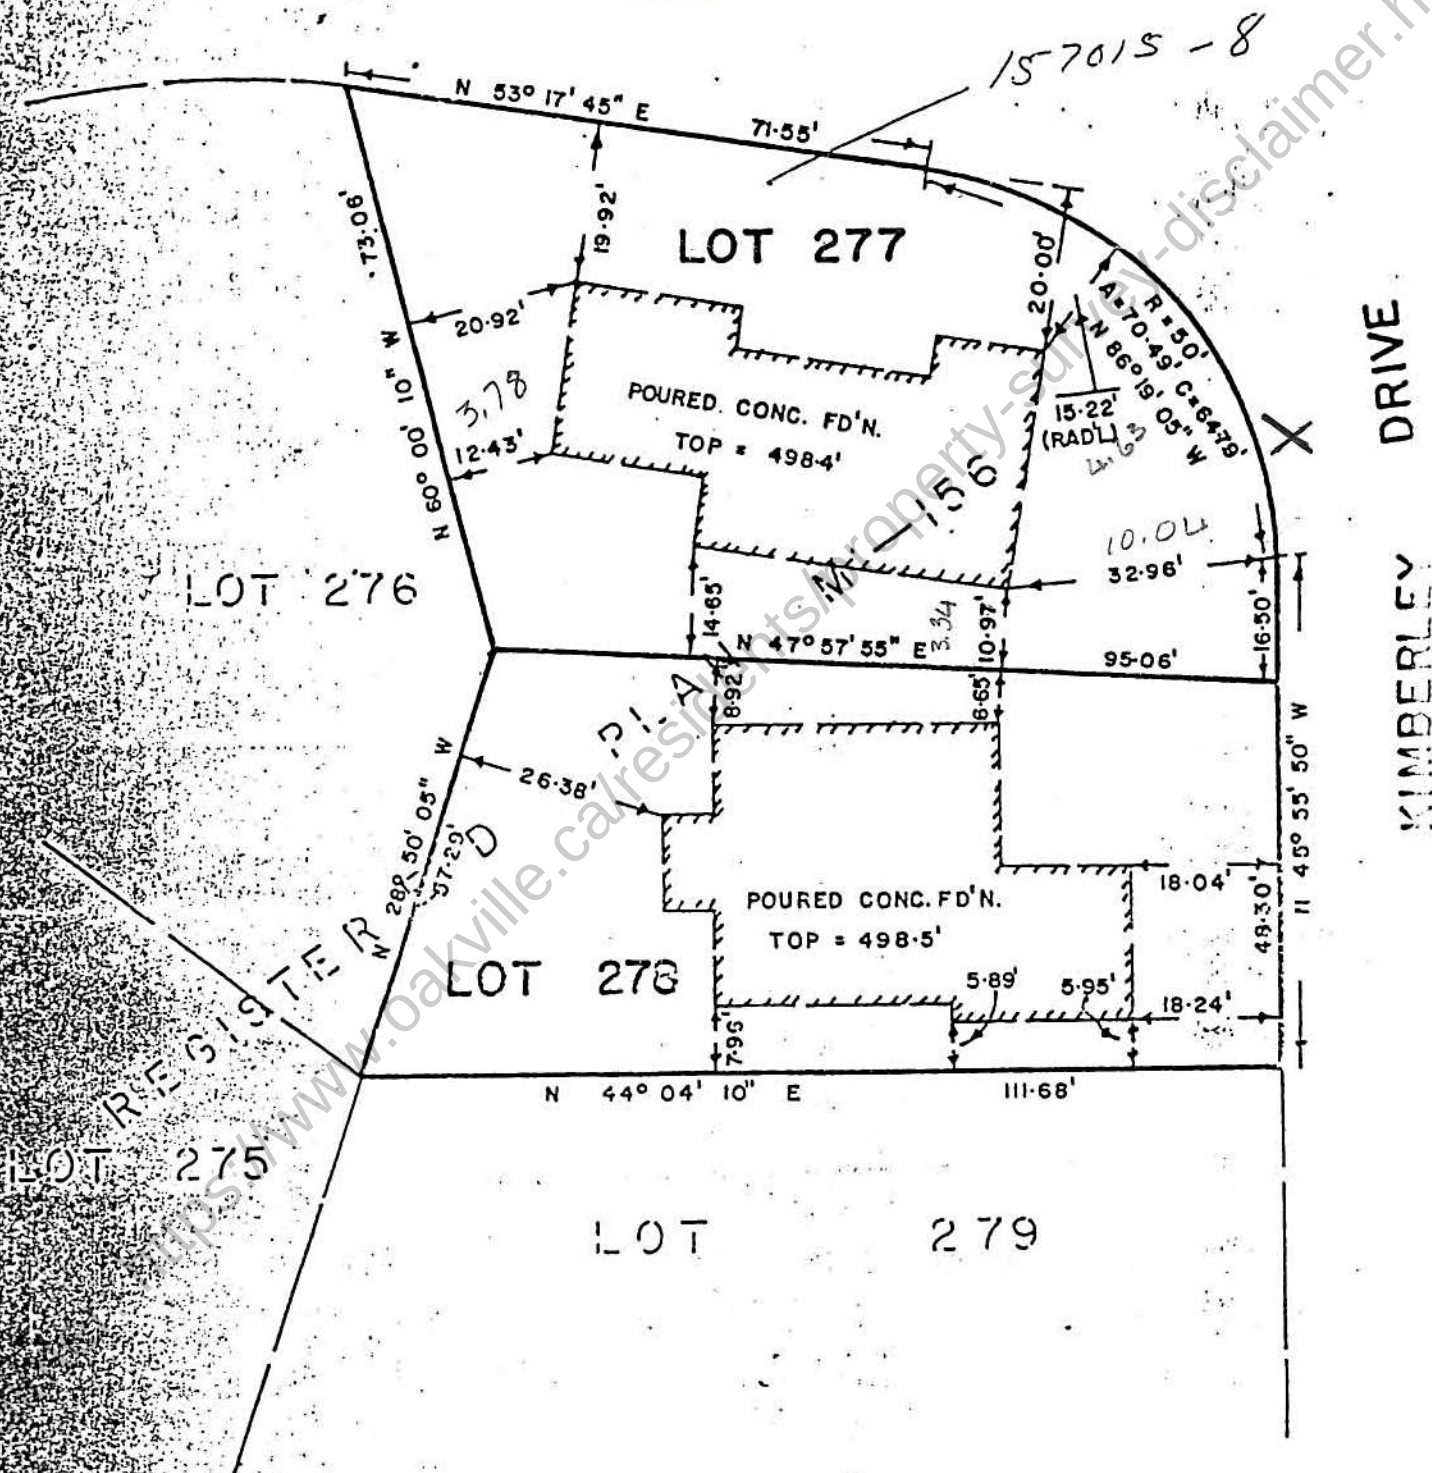
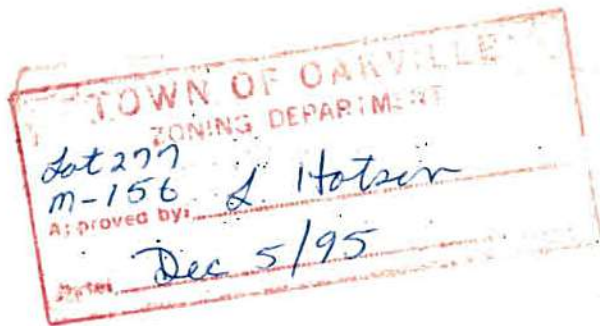


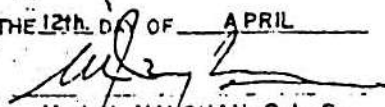

**SURVEYOR'S CERTIFICATE:**

I HEREBY CERTIFY THAT  
THIS SURVEY AND PLAN ARE CORRECT AND IN ACCORDANCE WITH  
THE SURVEYS ACT AND THE REGISTRY ACT AND THE REGULATIONS  
MADE THEREUNDER.  
THE SURVEY WAS COMPLETED ON THE 12th DAY OF APRIL  
1977.  
APRIL 12, 1977  
  
M. J. M. MAUGHAN, O. L. S.

**REFERENCE:**

THE TOWN OF OAKVILLE ZONING BY-LAW, AS AMENDED, TO THE

TOWN OF OAKVILLE

**LOTS 277 & 278  
REGISTERED PLAN M-156  
TOWN OF OAKVILLE  
REGIONAL MUNICIPALITY  
OF HALTON.**