


PART 2
THIS PLAN MUST BE READ
IN CONJUNCTION WITH
THE SURVEY REPORT DATED
AUGUST 9, 1994

DORNIE ROAD

(BY REGISTERED PLAN 1008)

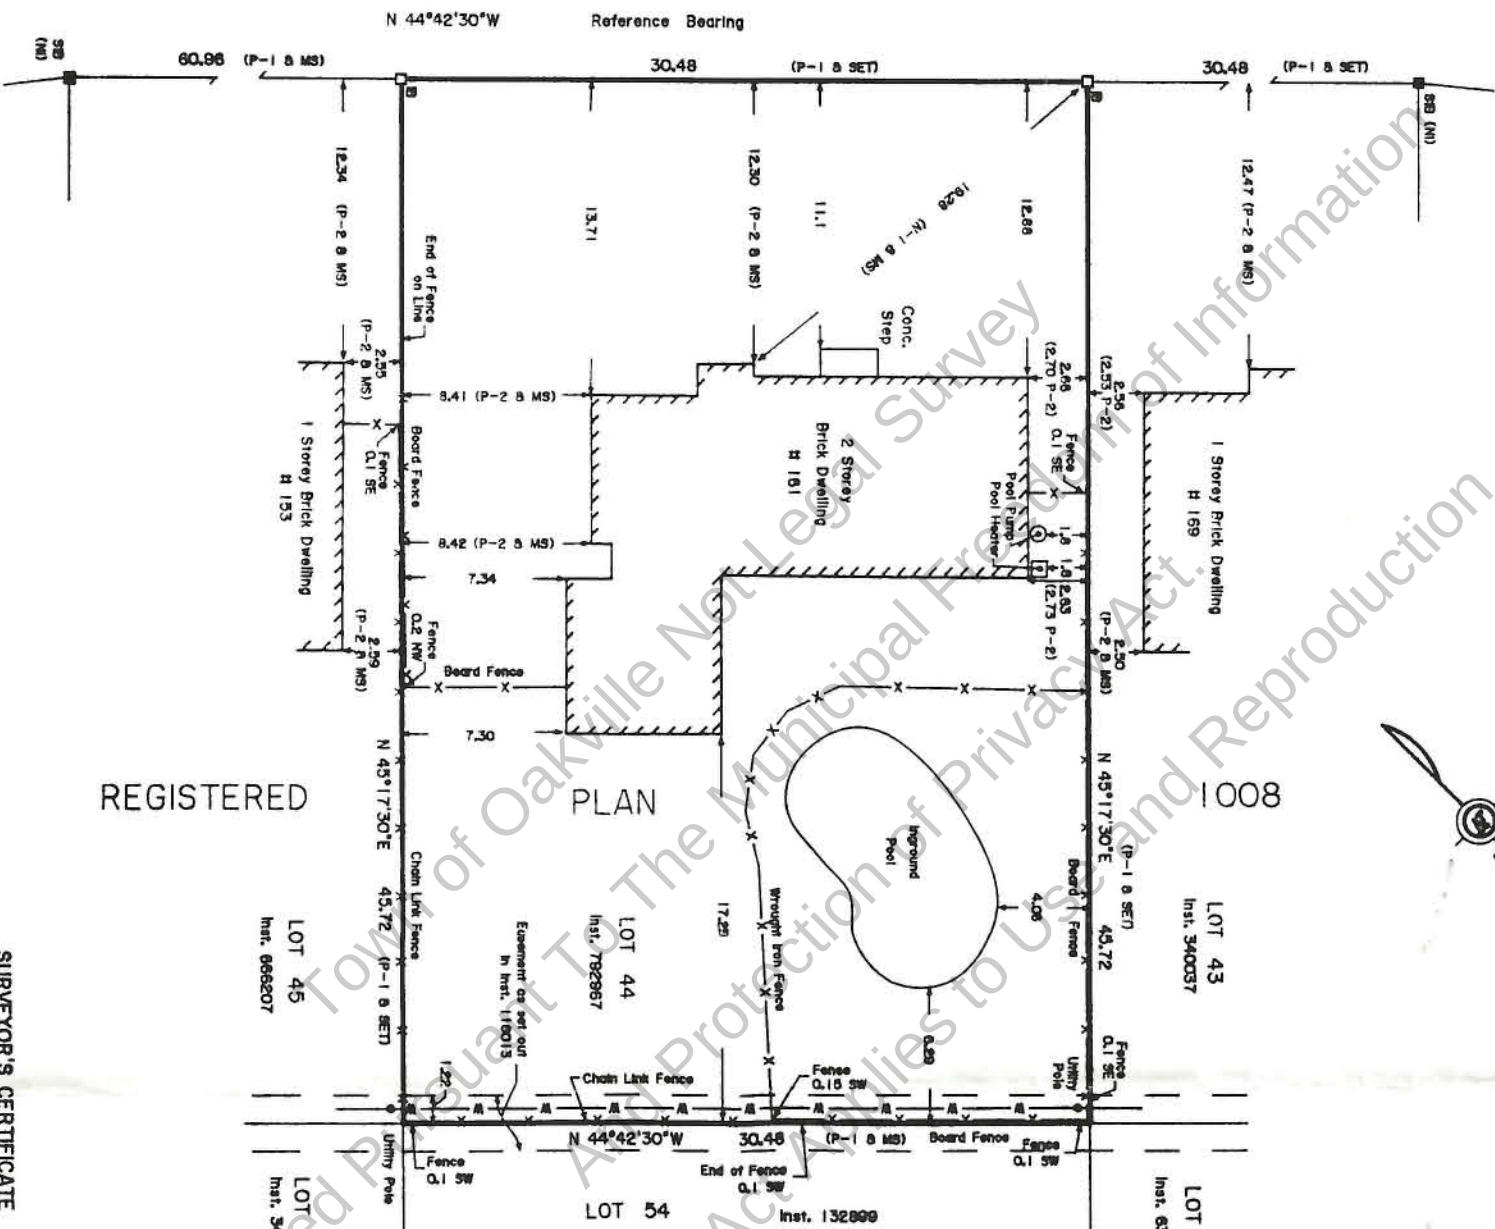

REGISTERED

PLAN

1008

LOT 43
Inst. 340037

LOT 55
Inst. 631943

LOT 44
Inst. 782867

LOT 54
Inst. 132899

LOT 45
Inst. 066207

LOT 53
Inst. 549658

- LEGEND:
- DENOTES SURVEY MONUMENT FOUND
 - SURVEY MONUMENT SET
 - STANDARD IRON BAR
 - SHORT STANDARD IRON BAR
 - IRON BAR
 - IRON PIPE
 - NO IDENTIFICATION
 - MC CONNELL, MAURHAN LTD. O.L.S.
 - T80
 - 900
 - P-1
 - P-2
 - N-1
 - -W-
- FRED G. CUNNINGHAM O.L.S. INC.
REGISTERED PLAN 1008
PLAN BY H.D. SEWELL O.L.S. DATED NOV. 9, 1991
NOTES BY H.D. SEWELL O.L.S. DATED NOV. 3, 1991
OVERHEAD WIRES

BEARING:
ALL BEARINGS SHOWN HEREON ARE ASTRONOMIC AND ARE RELATED TO THE
NORTHEAST LIMIT OF DORNIE ROAD HAVING A BEARING OF N44°42'30"W
IN ACCORDANCE WITH REGISTERED PLAN 1008.

METRIC:
DISTANCES SHOWN HEREON ARE IN METRES AND
CAN BE CONVERTED TO FEET BY DIVIDING BY 0.3048

SURVEYOR'S REAL PROPERTY REPORT PART 1 OF 2
PLAN OF
LOT 44
REGISTERED PLAN 1008
TOWN OF OAKVILLE
REGIONAL MUNICIPALITY OF HALTON
SCALE: 1:300
GRAPHIC SCALE - METRES
FRED G. CUNNINGHAM INC
ONTARIO LAND SURVEYORS
1994

FRED G. CUNNINGHAM

INCORPORATED

ONTARIO LAND SURVEYORS

ROBERT D. MC CONNELL O.L.S.

1200 SPEERS ROAD

UNIT 38

OAKVILLE

(905) 845-3497 FAX (905) 845-3519

CLIENT: RYRIE, FORD, KERR O.L.S. FILE # 118-94

SURVEYOR'S CERTIFICATE

I CERTIFY THAT:

THE FIELD WORK REPRESENTED ON THIS PLAN WAS COMPLETED ON THE 9th DAY

OF

DATE: AUGUST 9, 1994

Robert D. McConnell

ROBERT D. MC CONNELL
ONTARIO LAND SURVEYOR

NOT A TRUE COPY OF THE ORIGINAL

WITHOUT EMBOSSED SEAL

© COPYRIGHT
NO PERSON MAY COPY, REPRODUCE, DISTRIBUTE OR
ALTER THIS PLAN IN WHOLE OR IN PART WITHOUT
THE WRITTEN PERMISSION OF FRED G. CUNNINGHAM INC.

THIS REPORT WAS PREPARED FOR ALPAR-JONES & ASSOC
AND THEIR SOLICITORS AND THE UNDERSIGNED ACCEPTS
NO RESPONSIBILITY FOR USE BY OTHER PARTIES