



SITE PLAN



MAIN FLOOR

2000 #

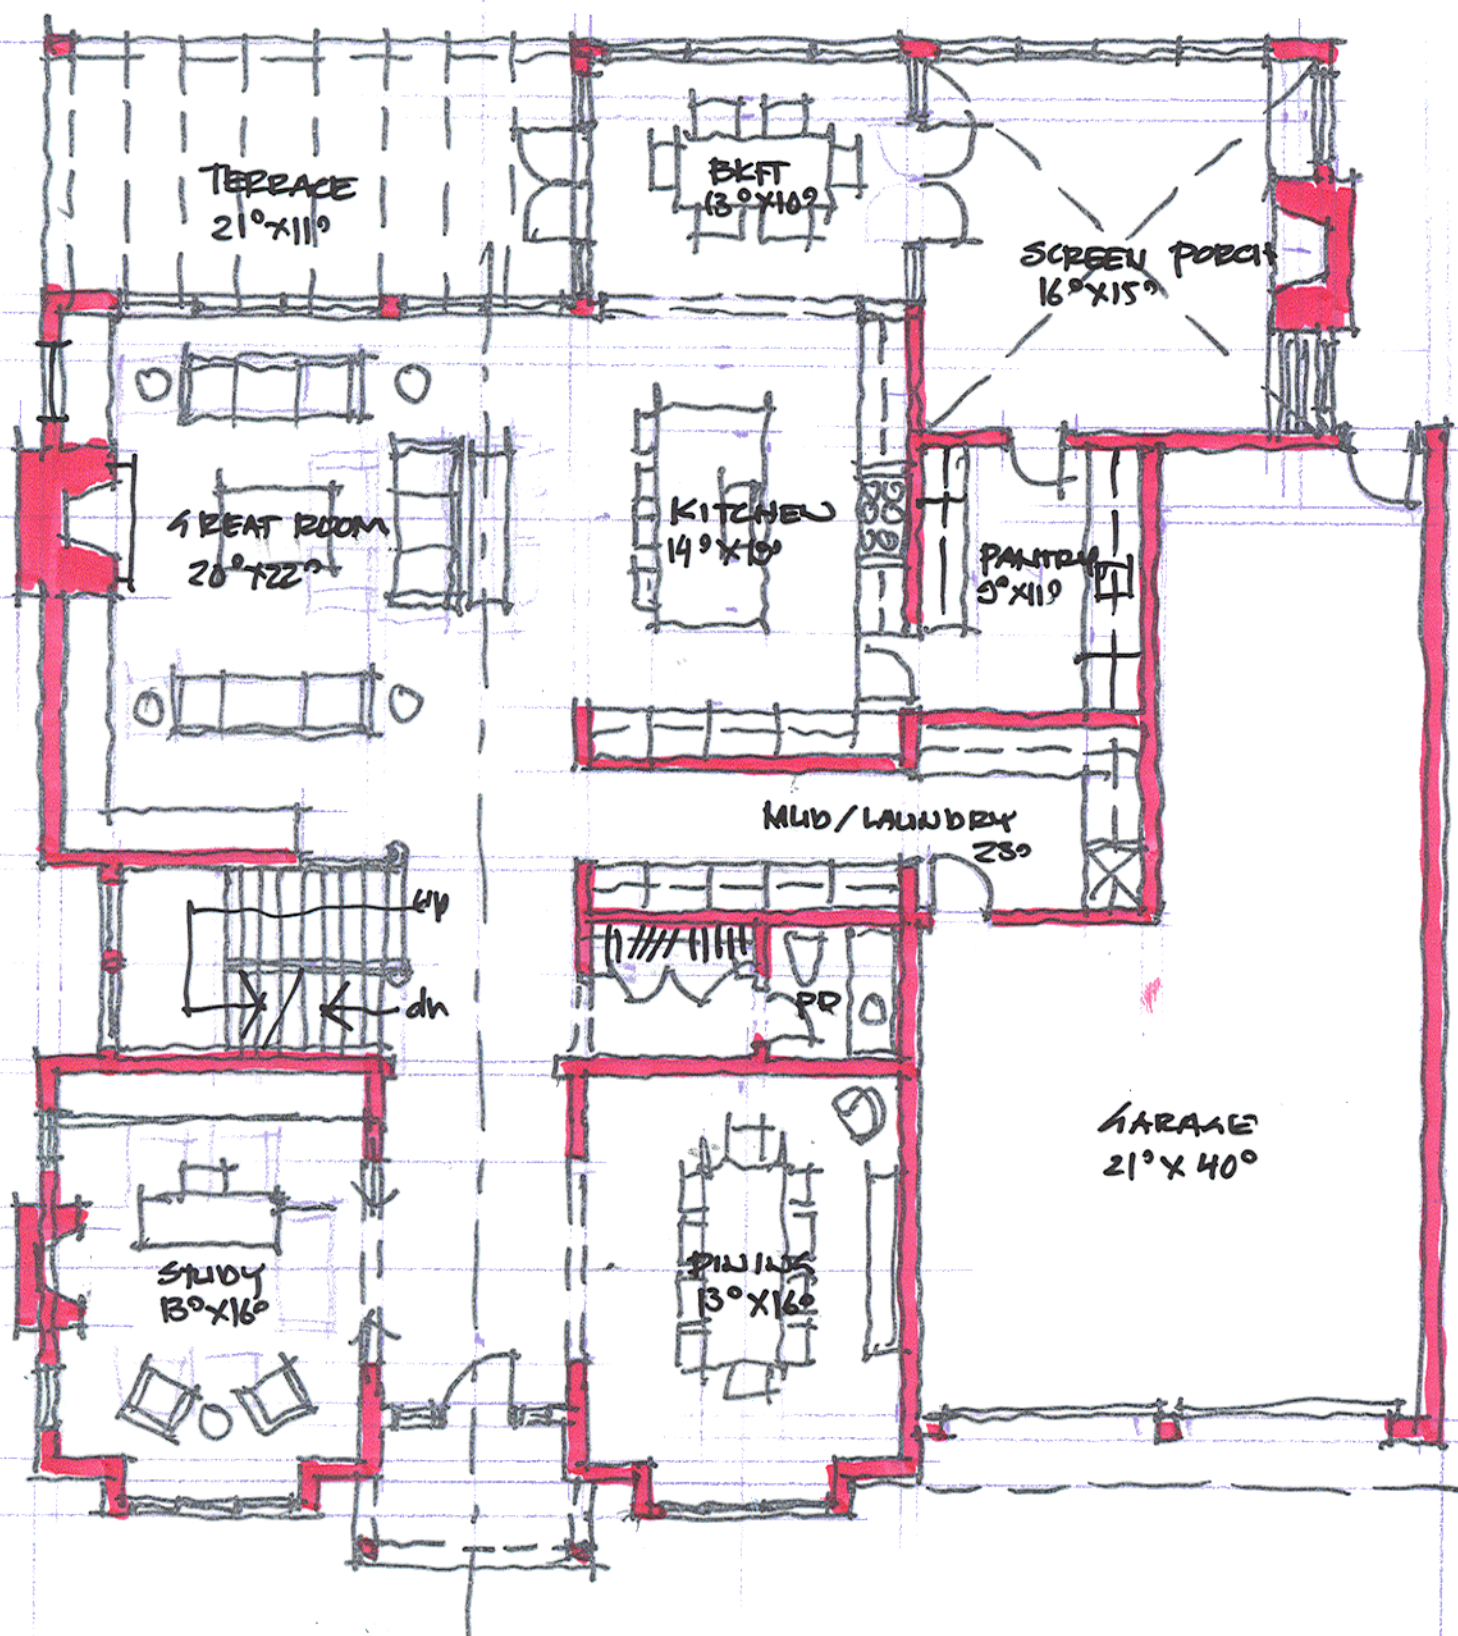

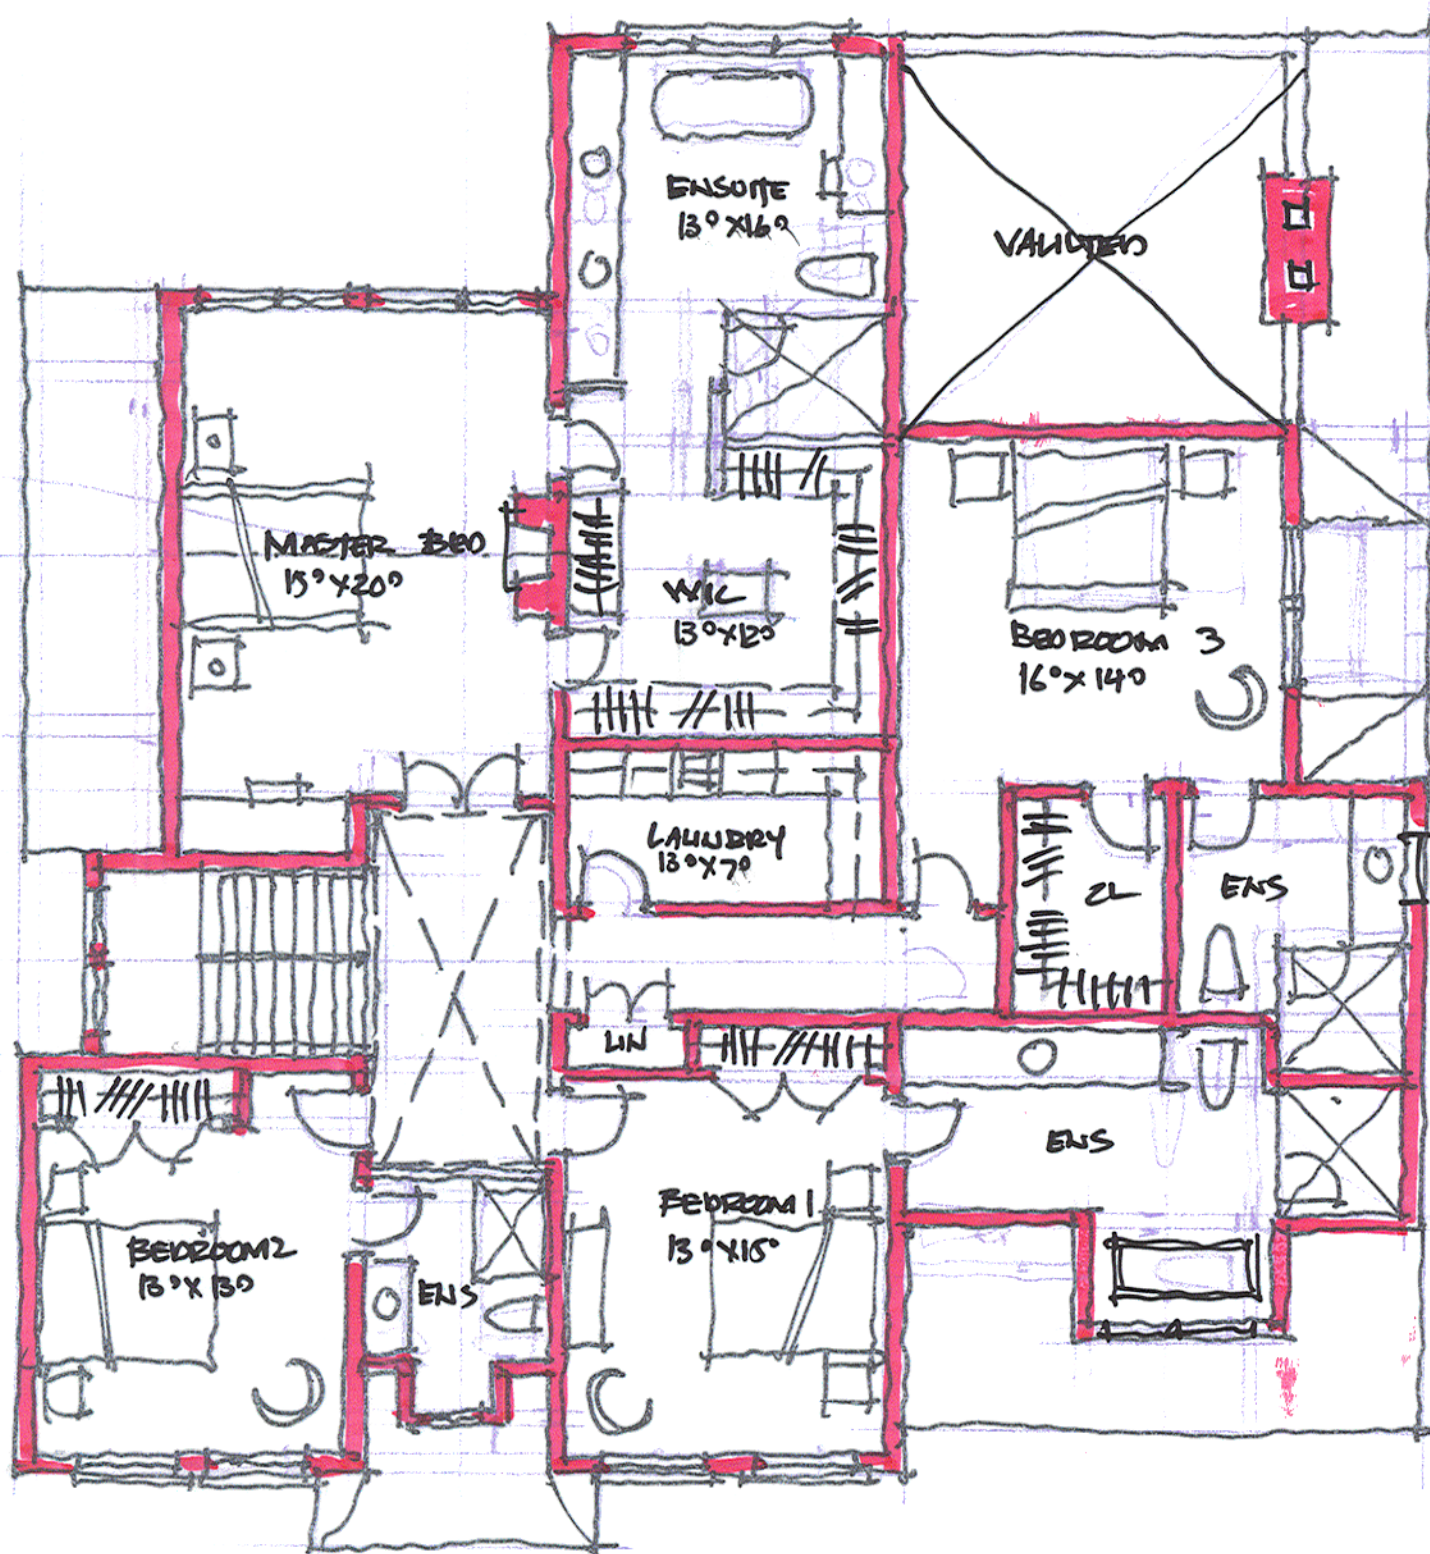

SECOND FLOOR

2350 JA





ELEVATION