

PLAN OF SURVEY OF  
 LOTS 140 - 146 inc., PLAN M-35  
 TOWN OF OAKVILLE  
 COUNTY OF HALTON


LONGMOOR BLDG. CORP.,  
 1071 SPEERS ROAD,  
 OAKVILLE, ONT.

SCALE: 1" = 30'

UNWIN, MURPHY & ESTEN  
 O.L. SURVEYORS. NOV. 15, 1971.  
 330 BAY STREET, TORONTO.

PER: *John Hunt*

1259 Richards

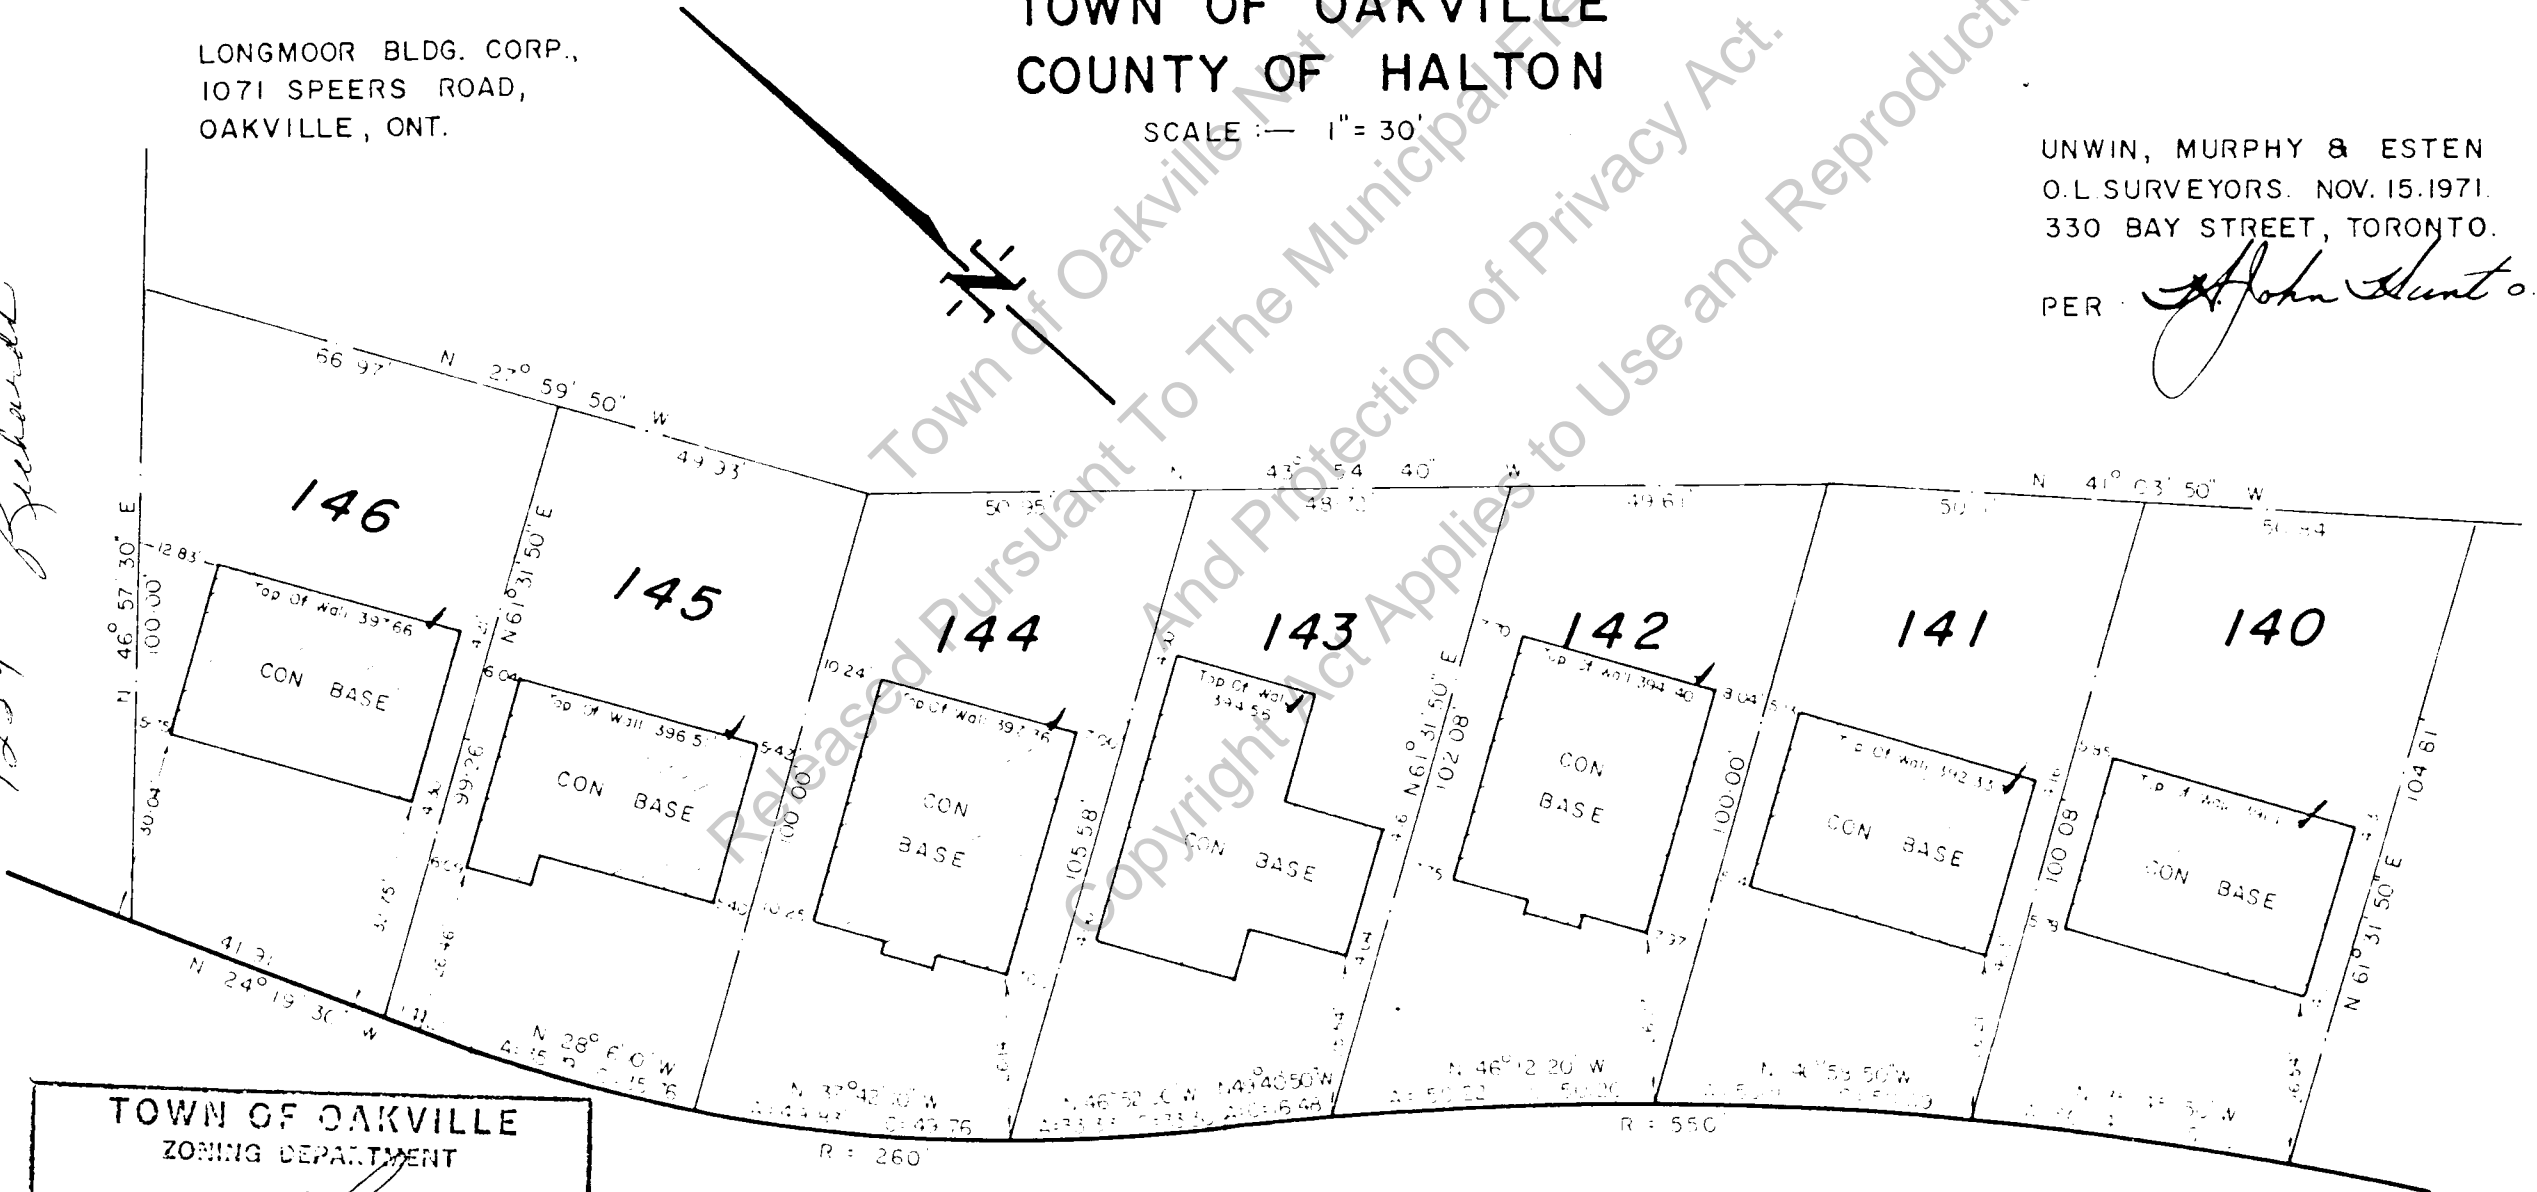

TOWN OF OAKVILLE  
 ZONING DEPARTMENT  
 Approved by: *W. J. Rowan*  
 Date: *NOV 19 1971*

RICHARDS

CRESCENT


LONGMOOR BLDG. CORP.,  
1071 SPEERS ROAD,  
OAKVILLE, ONT.

# PLAN OF SURVEY OF LOTS 140 - 146 inc., PLAN M-35 TOWN OF OAKVILLE COUNTY OF HALTON

SCALE: 1" = 30'

UNWIN, MURPHY & ESTEN  
O.L. SURVEYORS. NOV. 15, 1971.  
330 BAY STREET, TORONTO.

PER: *John Esten*

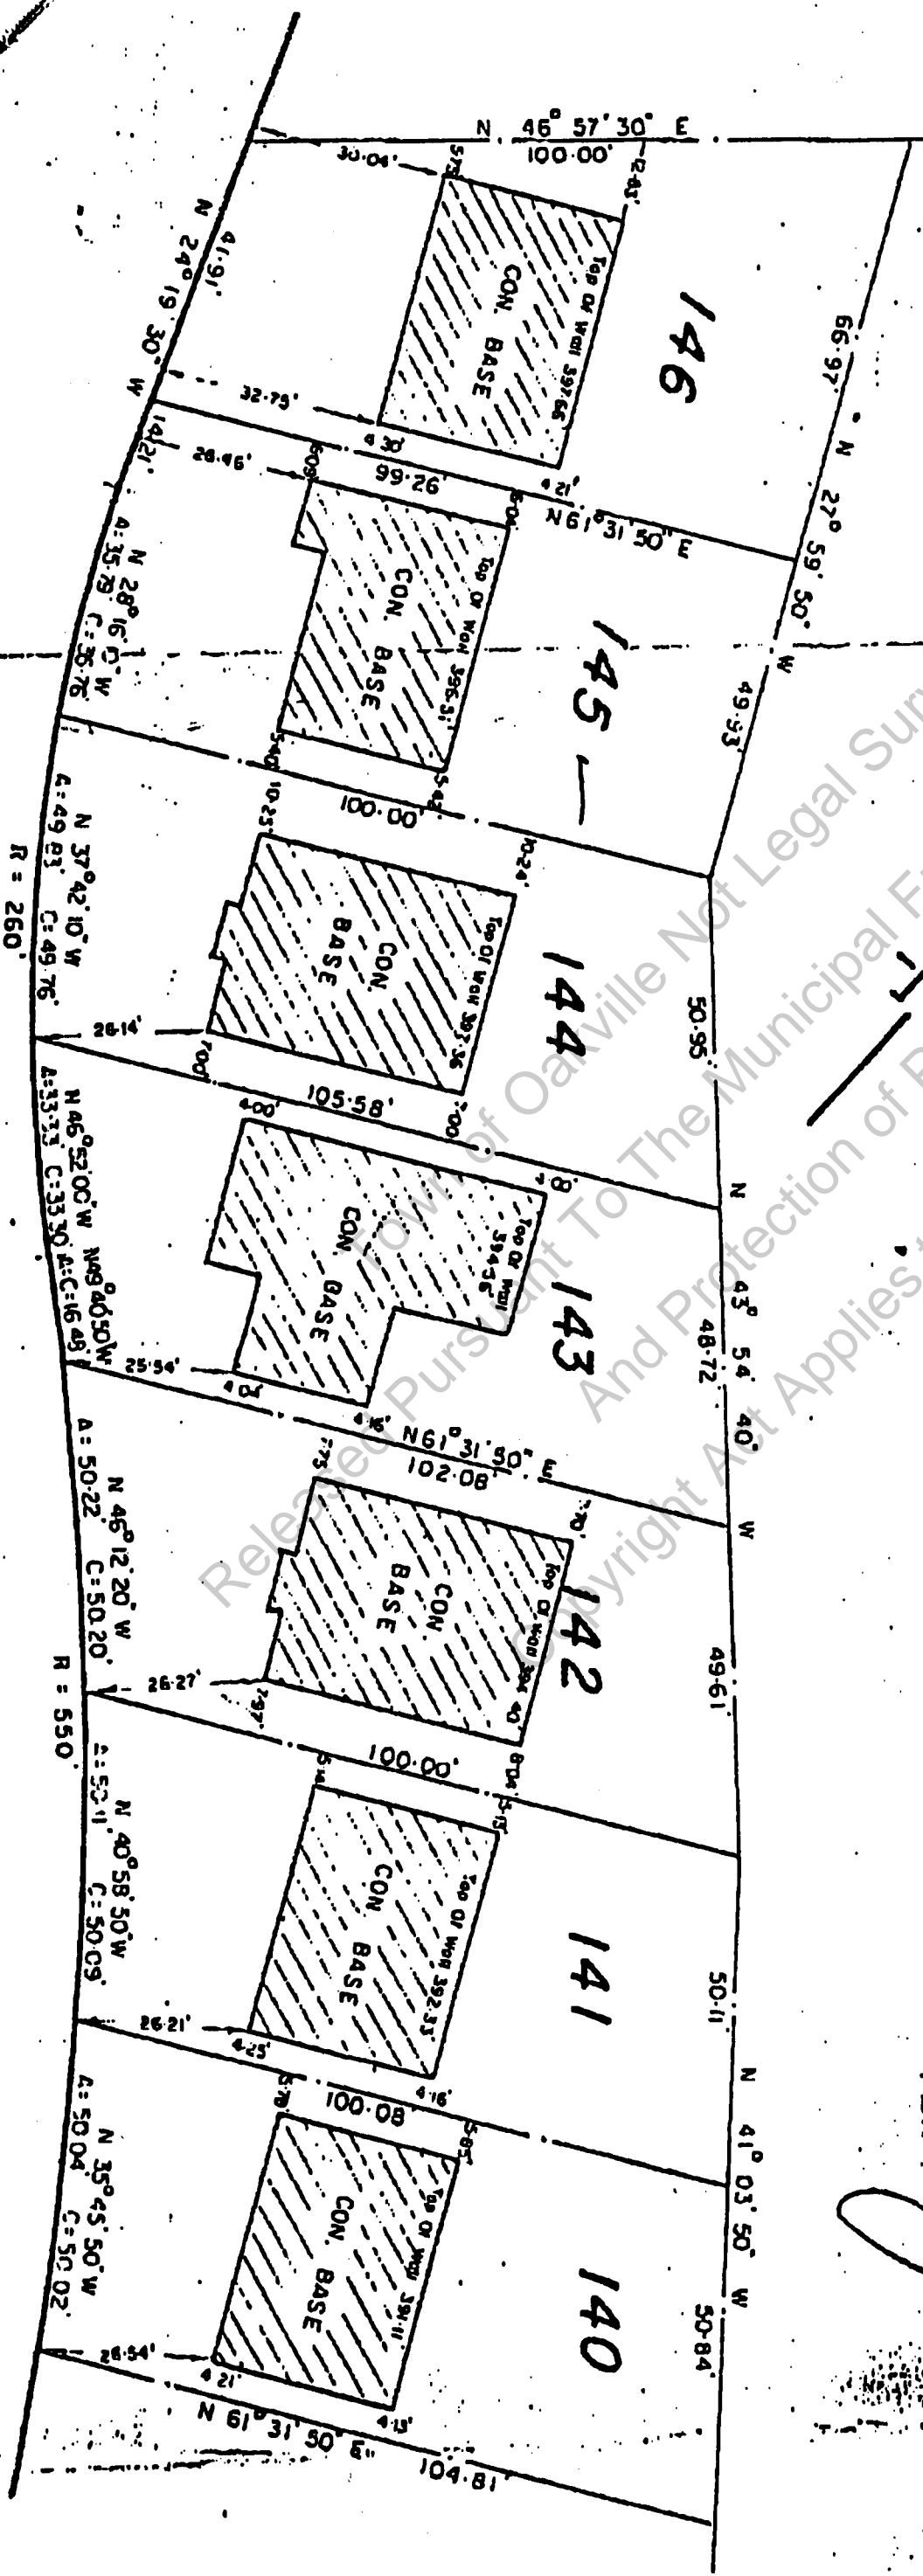

RICHARDS

CRESCENT

Released Pursuant To The Municipal Freedom of Information Act / And Protection of Privacy Act