




1296 Griffith

PLACE
GRIFFITH

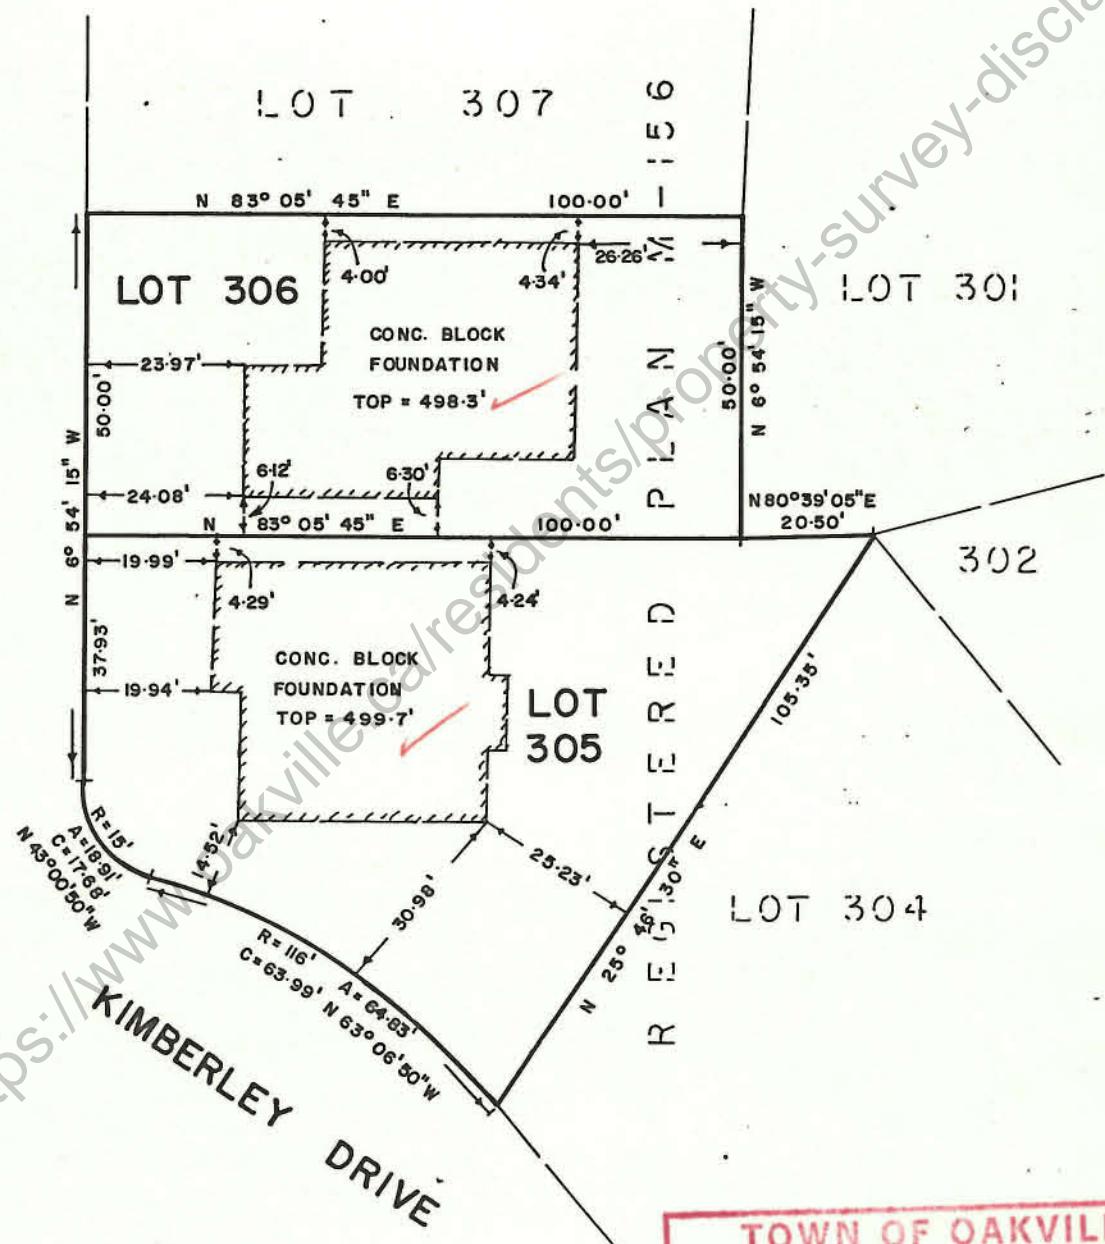

SURVEYOR'S CERTIFICATE:

I HEREBY CERTIFY THAT

1. THIS SURVEY AND PLAN ARE CORRECT AND IN ACCORDANCE WITH THE SURVEYS ACT AND THE REGISTRY ACT AND THE REGULATIONS MADE THEREUNDER.

2. THE SURVEY WAS COMPLETED ON THE 15th DAY OF DECEMBER 1976.

DATE DECEMBER 15, 1976

M. J. Maughan

M. J. MAUGHAN, O.L.S.

BEARING REFERENCE:

BEARINGS HEREON ARE ASTRONOMIC AND ARE REFERRED TO THE

LIMIT OF

ASSUMED TO BE

PLAN OF SURVEY OF

LOTS 305 & 306
REGISTERED PLAN M-156
TOWN OF OAKVILLE
REGIONAL MUNICIPALITY
OF HALTON.

LEGEND:

S.B. DENOTES STANDARD IRON BAR (1" x 1" x 4")

I.B. DENOTES IRON BAR (5/8" x 5/8" x 2")

I.B. DENOTES ROUND IRON BAR (3/4" dia x 2")

I.P. DENOTES IRON PIPE

THIS SURVEY DOES NOT CONFORM TO REGULATION 807 REMONUMENTATION



McConnell, Maughan Limited
CONSULTING ENGINEERS AND SURVEYORS
OAKVILLE
293 CHURCH ST, OAKVILLE, L6J 1N9
TEL 845-3497

DRAWN BY	CHECKED BY	SCALE	FILE NO
M. G. T.	M. J. M.	1" = 30'	385 - 76