


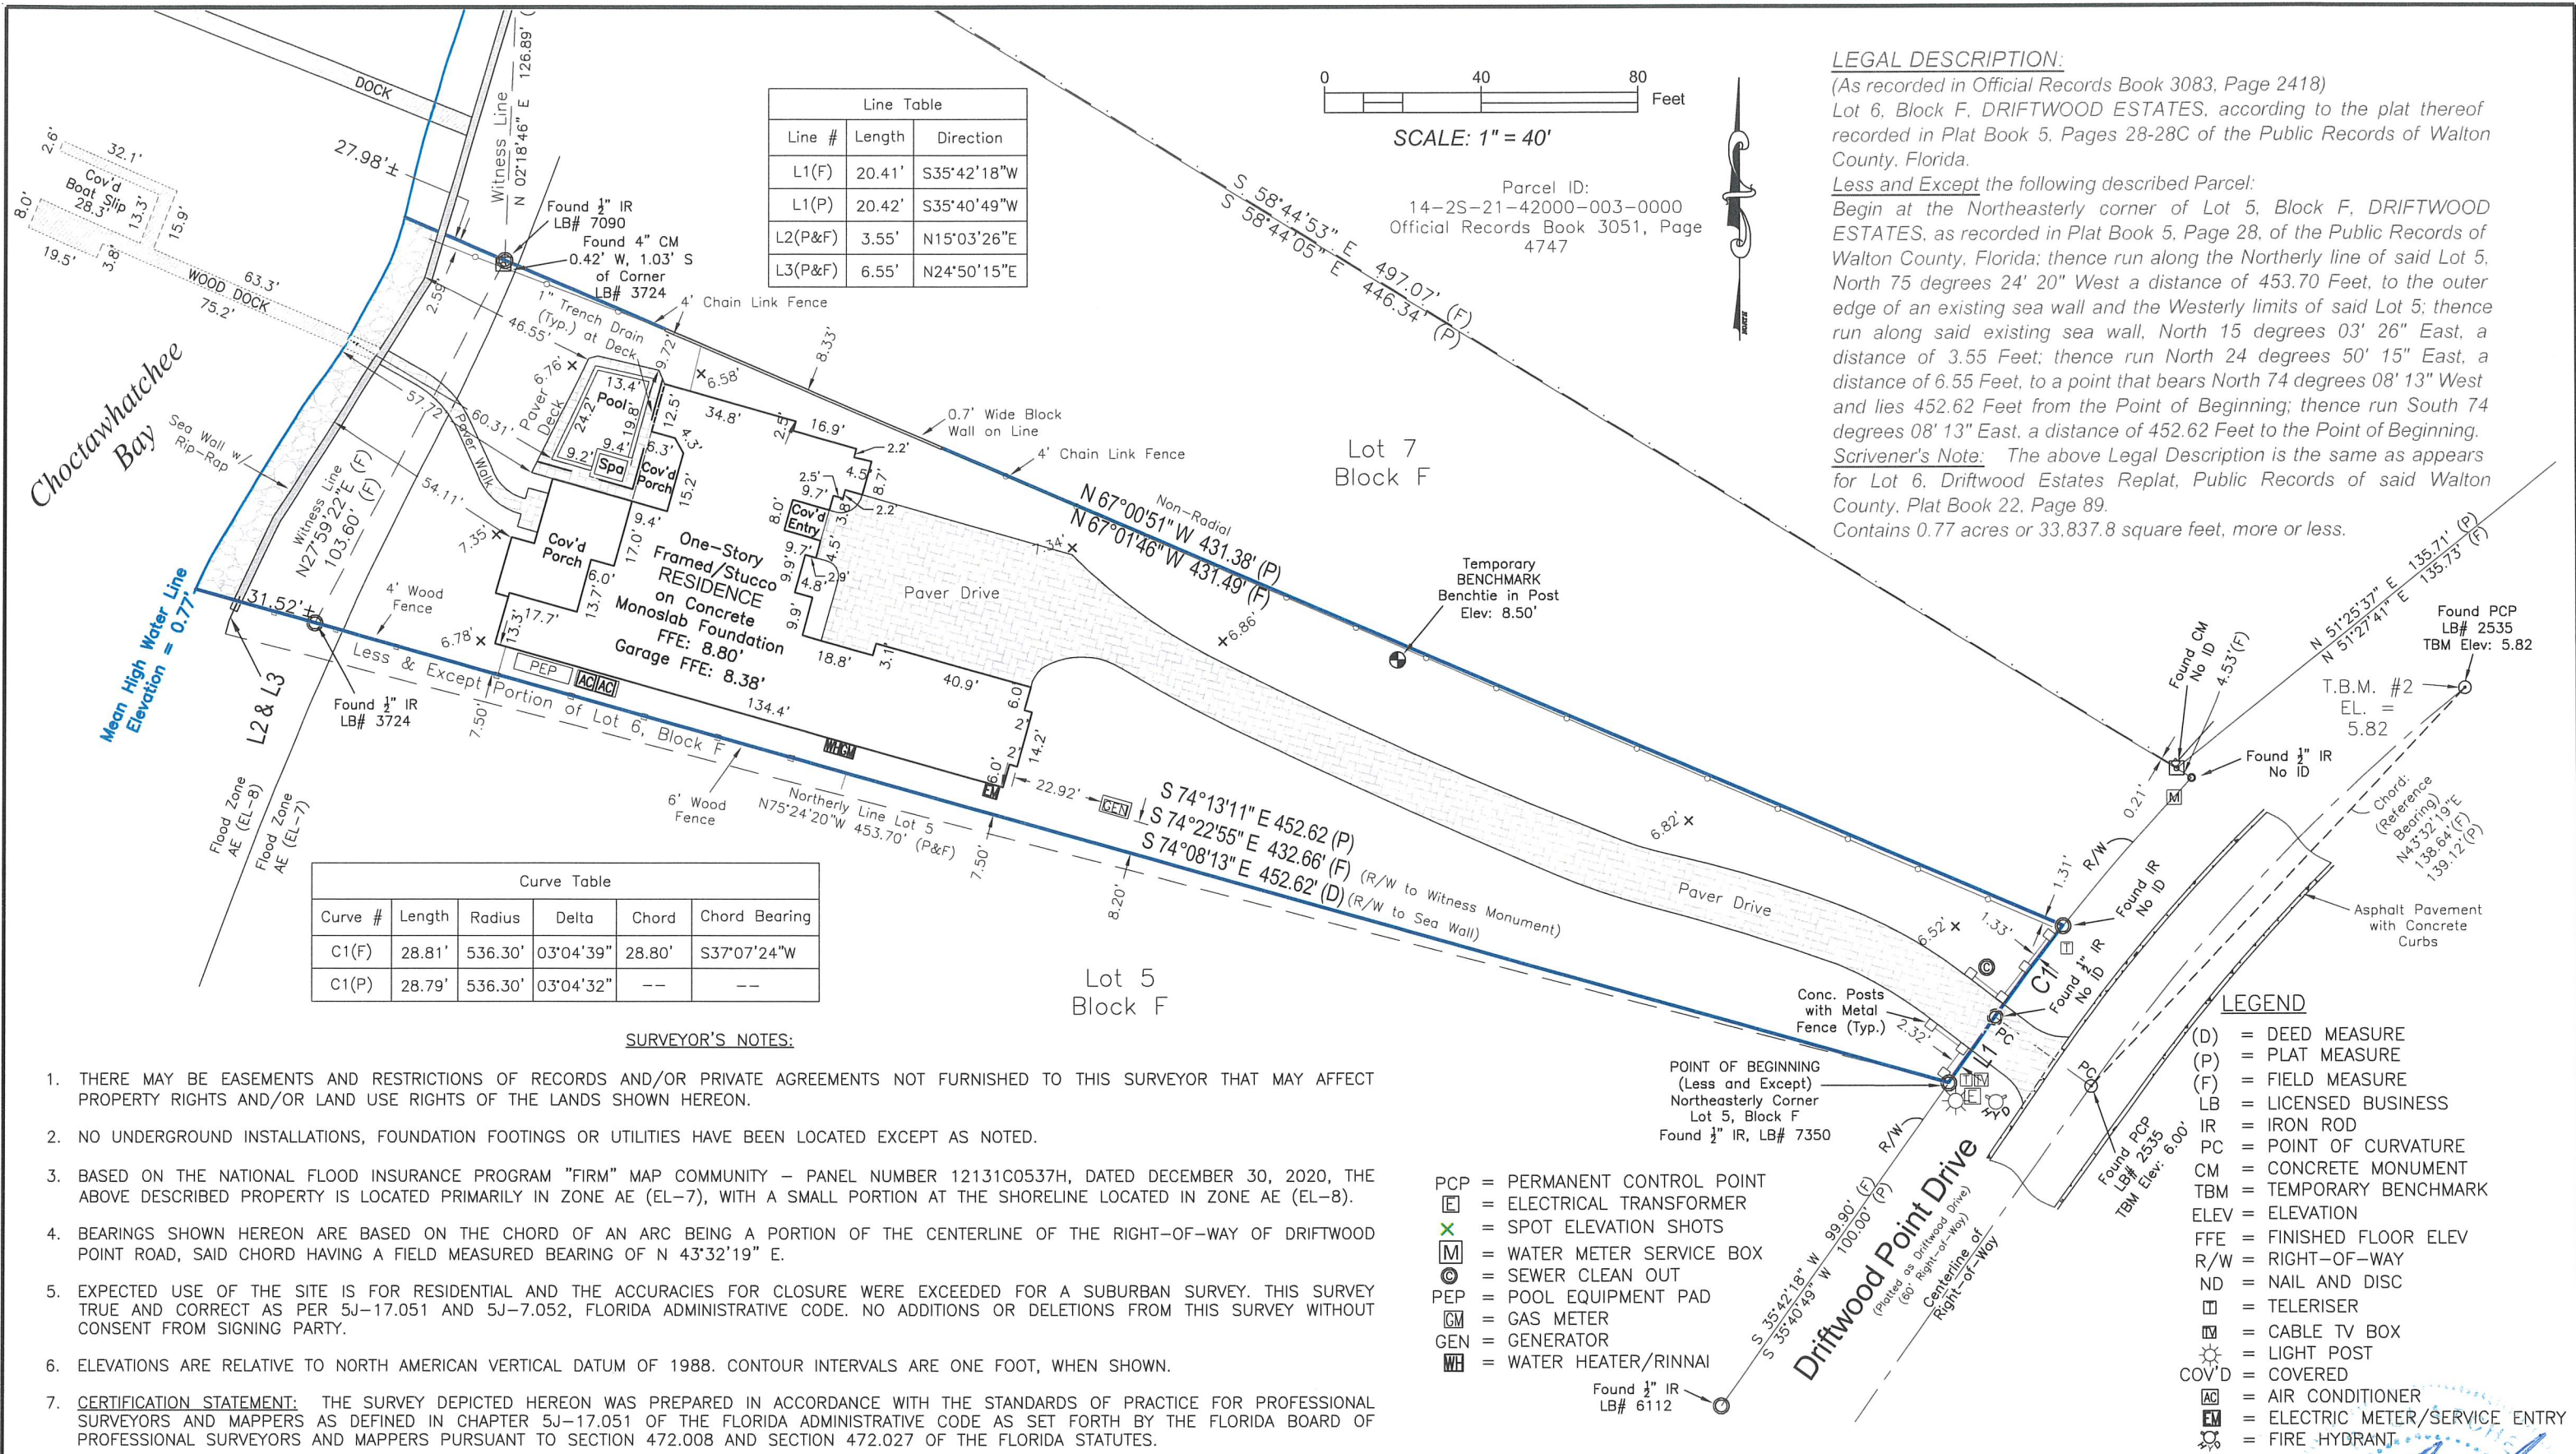

Job Number: 20-0386

Cadd File: 20-0386 FNL

Drawn By: PM/RLC

Field Date: 03-09-2022

Field By: KM/DD

Field Bk/Pg: re206/76-78

Rev. _____ Date: _____

Rev. _____ Date: _____

Rev. _____ Date: _____

NOT VALID WITHOUT THE SIGNATURE AND THE ORIGINAL RAISED SEAL OF A FLORIDA LICENSED SURVEYOR AND MAPPER.

FINAL SURVEY

Lot 6, Block F

Driftwood Estates, Walton County

399 Driftwood Point Road, Santa Rosa Beach, Florida 32459

Parcel ID 11-2S-21-42010-00F-0060



Rare Earth, Inc.

Professional Land Surveying & Land Planning

Office: 850.729.2722
Fax: 850.729.2797
www.rareearthfl.com

1430 Pine St.
Niceville, FL 32578
30°28'34.83" N, 86°24'28.23" W

Shannon D. Glatchey

Professional Surveyor and Mapper - Florida

Registration #6178

Business #73501