

SURVEYOR'S REAL PROPERTY REPORT
PART 1
PLAN OF LOTS 166, 167, 168, 169 AND 170
PLAN 20M-950
TOWN OF OAKVILLE
REGIONAL MUNICIPALITY OF HALTON

SCALE 1:300
 10m 5m 0 10m 20metres

RADY-PEN TEK & EDWARD SURVEYING LTD., O.L.S.

METRIC

DISTANCES SHOWN ON THIS PLAN ARE IN METRES AND CAN BE CONVERTED TO FEET BY DIVIDING BY 0.3048.

NOTES

□ DTES MONUMENT SET
 ■ DTES MONUMENT FOUND
 SIB DTES STANDARD IRON BAR
 IB DTES IRON BAR
 D.U.C. DTES DWELLING UNDER CONSTRUCTION
 P.I.N. DTES PROPERTY IDENTIFIER NUMBER
 P DTES PORCH
 PL DTES PLAN 20M-950

ALL FOUNDMENTS BY DAVID HORWOOD LTD., O.L.S.

ALL TIES TO CONCRETE FOUNDATION

BEARINGS /GRID AND ARE REFERRED TO THE NORTH LINE: WHITWORTH DRIVE AS SHOWN ON PLAN 20M-950 HAVING A BEARING OF N71°55'40"W

PART 2 (SURVEY REPORT)

REGISTERED EASEMENTS AND/OR RIGHT-OF-WAYS: NONE
 THIS PLAN DOES NOT CERTIFY COMPLIANCE WITH ZONING BY-LAWS


SURVEYOR'S CERTIFICATE

I CERTIFY THAT:

1. THIS SURVEY AND PLAN ARE CORRECT AND IN ACCORDANCE WITH THE SURVEYS ACT, THE SURVEYORS ACT AND THE LAND TITLES ACT AND THE REGULATIONS MADE UNDER THEM.
2. THE SURVEY WAS COMPLETED ON THE 24th DAY OF FEB. ,2006

DATE May 12 ,2006

T. Singh
 T. SINGH
 ONTARIO LAND SURVEYOR

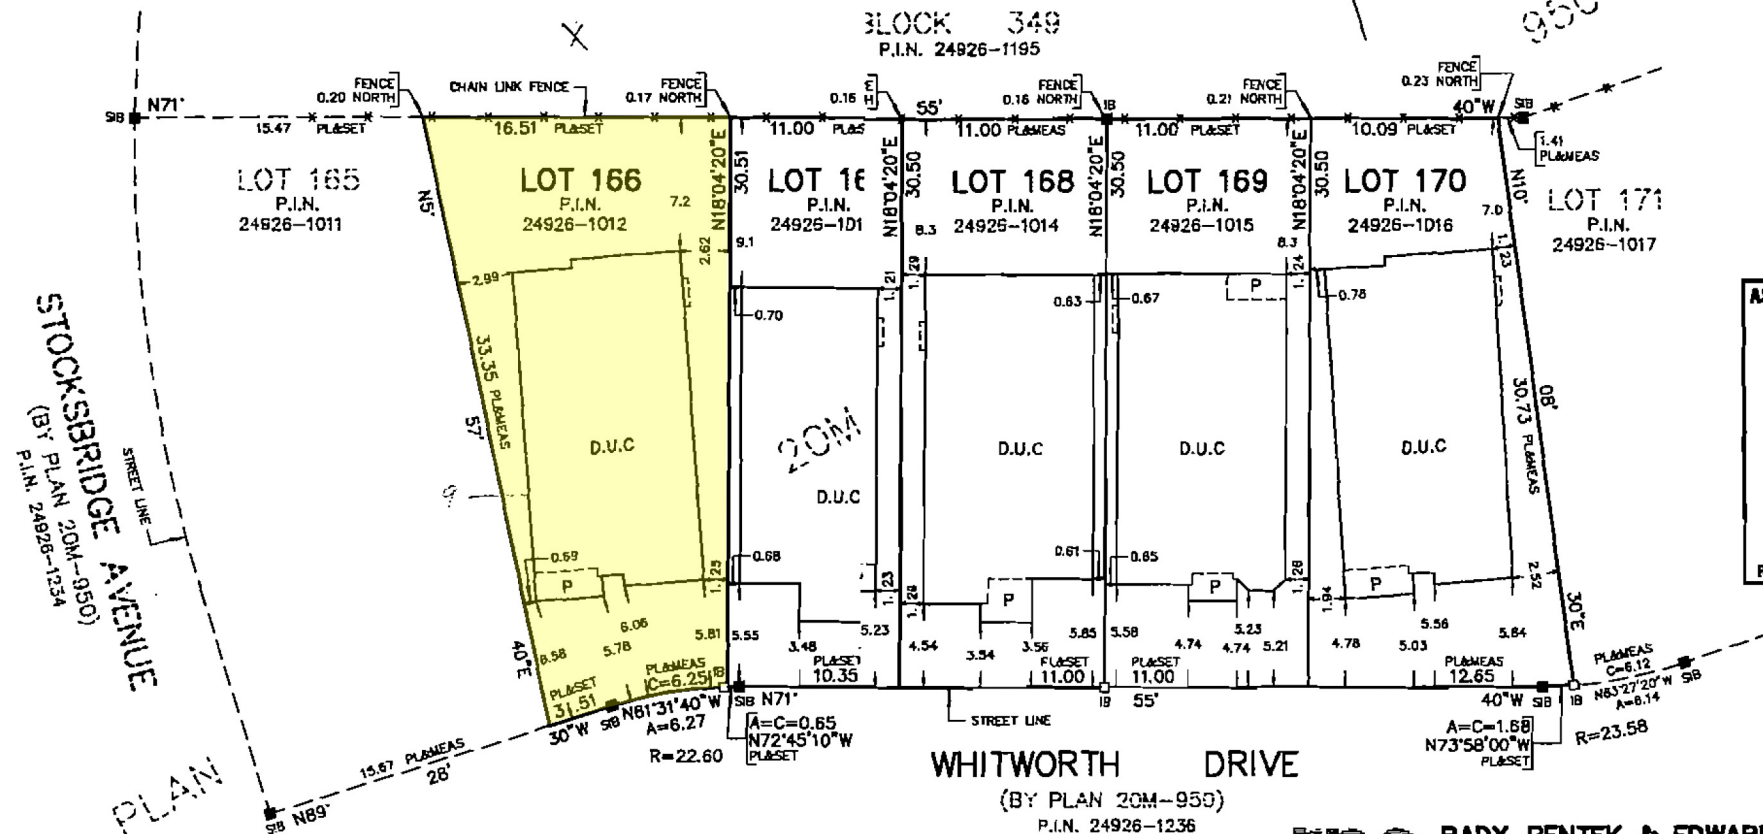

THIS REPORT WAS PREPARED FOR
 LEGEND CREEK HOMES
 AND THE UNDERSIGNED ACCEPTS NO
 RESPONSIBILITY FOR USE BY OTHER PARTIES.

© RADY-PEN TEK & EDWARD SURVEYING LTD., O.L.S. 2006



RADY-PEN TEK & EDWARD SURVEYING LTD.

ONTARIO LAND SURVEYORS

643 Chrislea Road, Suite 7

Woodbridge, Ontario L4L 8A3

Tel. (416) 635-5000 Fax (416) 635-5001

Tel. (905) 264-0881 Fax (905) 264-2099

Website: www.r-pe.ca

DRAWN: G.Y.

CHECKED: T.S./H.K.

JOB No. 05-290

CAD FILE No. 950-166