

1st Floor

A-3

SHEET:
SCALE:

DATE:
6/22/20



Arcadia Builders, Inc
545 Lochlyn Hill Dr
Charlottesville VA 22901
434-960-2409
www.ArcadiaBuildersInc.com

Plan 4 LH 112
Lot 112 Lochlyn Hill
Charlottesville VA 22902


1st Floor

REVISION TABLE		
NUMBER	DATE	DESCRIPTION

LABEL	TITLE	DESCRIPTION
P-1	OVERVIEW	
S-1	SITE PLAN	
A-1	ELEVATIONS	
A-2	ELEVATIONS	
A-3	1ST FLOOR	
A-4	2ND FLOOR	

LAYOUT PAGE TABLE

LAYOUT PAGE TABLE	
LABEL	TITLE DESCRIPTION
P-1	OVERVIEW
S-1	SITE PLAN
A-1	ELEVATIONS
A-2	ELEVATIONS
A-3	1ST FLOOR
A-4	2ND FLOOR

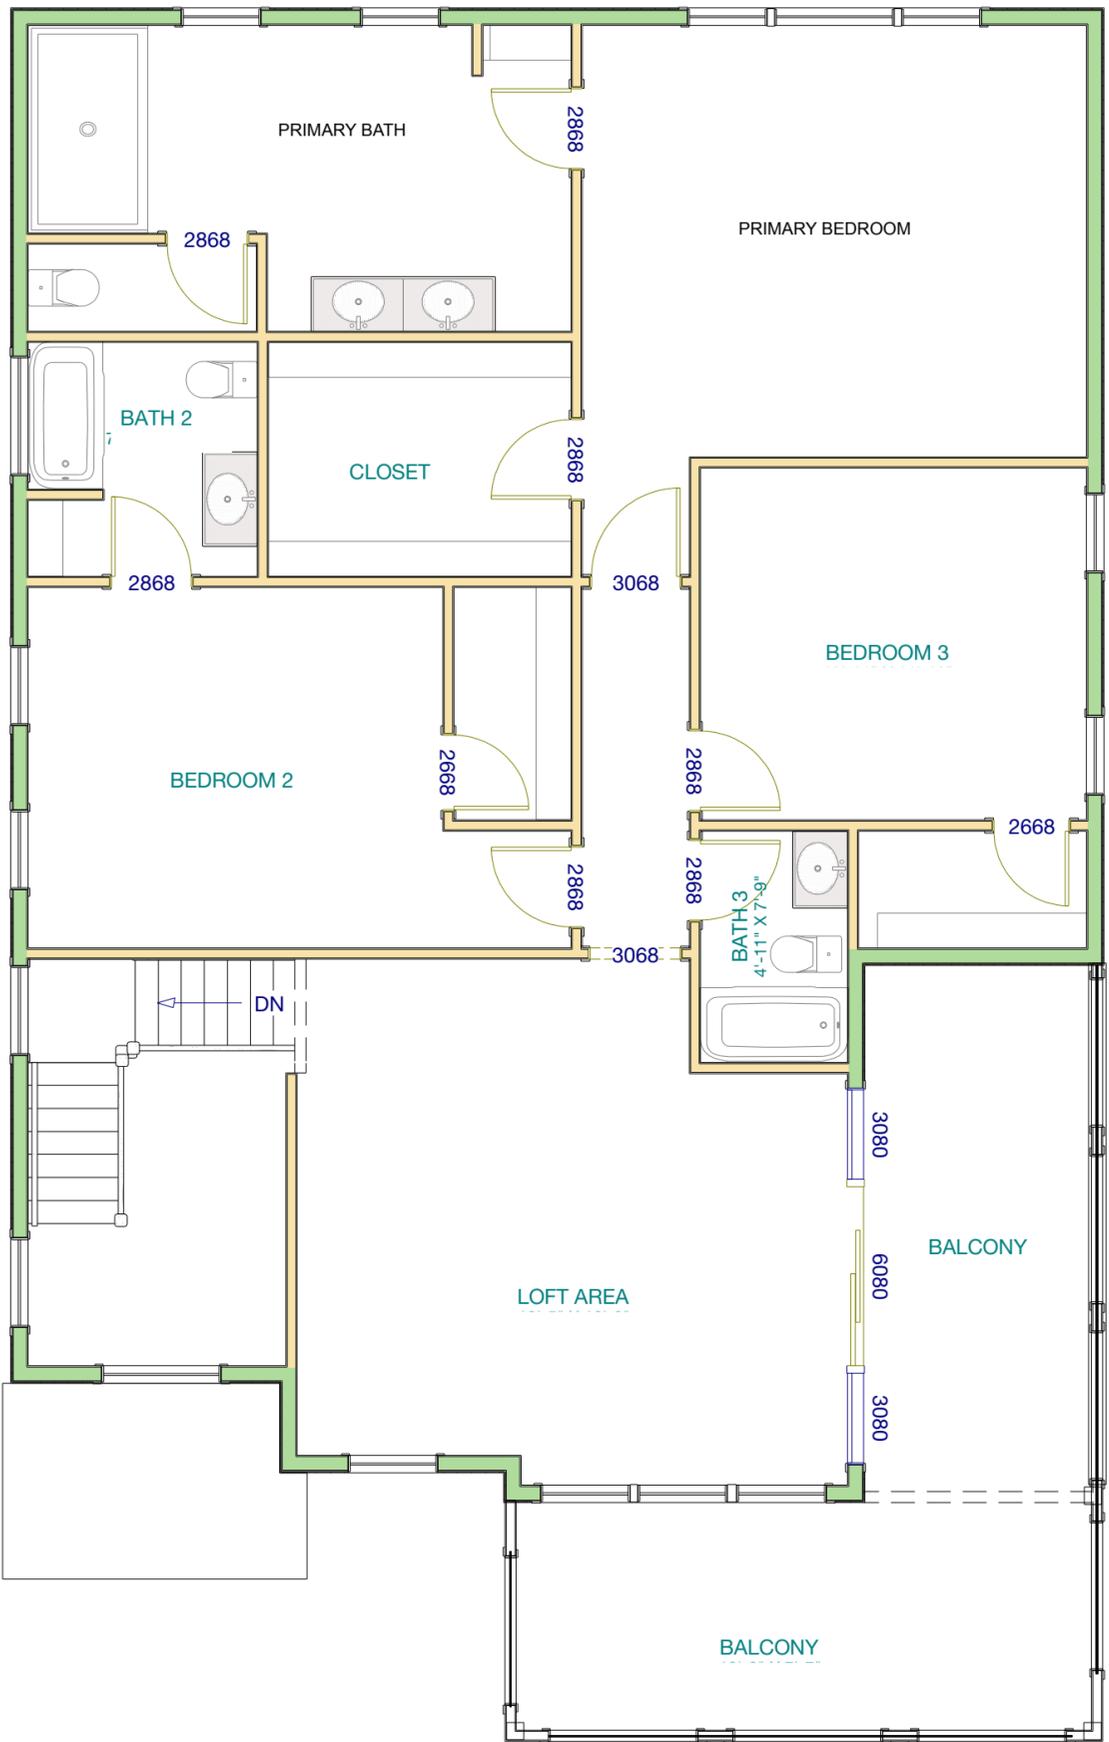

2nd Floor

REVISION TABLE		
NUMBER	DATE	DESCRIPTION

2nd Floor

Plan 4 LH 112
 Lot 112 Lochlyn Hill
 Charlottesville VA 22902

Arcadia Builders, Inc
 545 Lochlyn Hill Dr
 Charlottesville VA 22901
 434-960-2409
 www.ArcadiaBuildersInc.com



DATE:

6/22/20

SCALE:

SHEET:

A-4