


1S136AC-01000
7333 SW Pine St
Portland, OR 97223

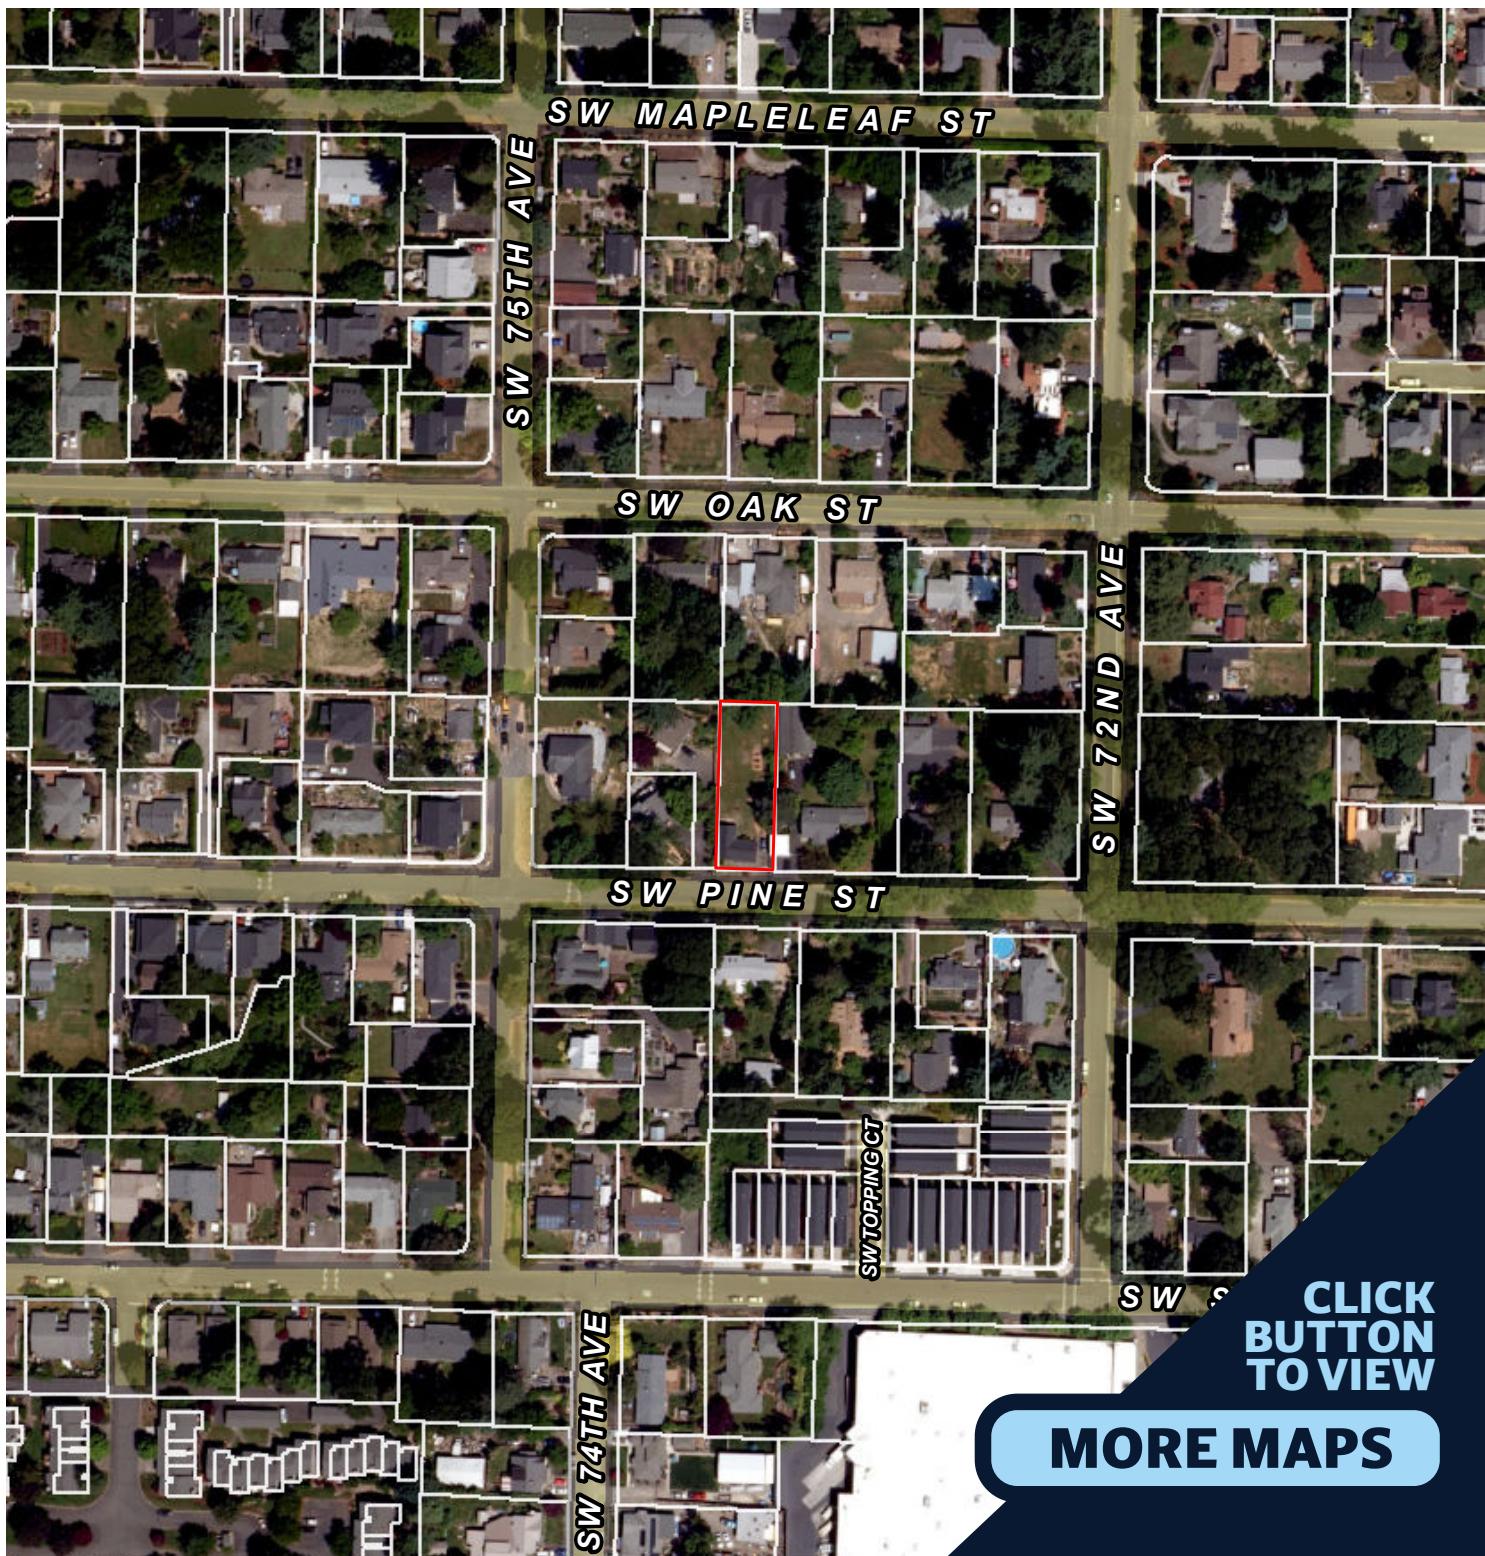

Aerial



Subject



Taxlot

SE CORNER OF NW SCOTCH CHURCH ROAD AND NW GLENCOE ROAD

HILLSBORO, OREGON 97124

DOC. No. 2025-?????, EXHIBIT "B"

GRAPHIC SCALE
0 150 300

1 Inch = 300 ft.



NW SCOTCH CHURCH ROAD

NW GLENCOE ROAD

5.999 Acres

PROPERTY LINES

58.72 Acres

PROPERTY LINE

5/8"x30" IRON ROD WITH YELLOW
PLASTIC CAP SCRIBED "MCKAY PLS
59859" WITH A METAL "T" FENCE
POST ADJACENT (TYPICAL)

MCKAY CREEK

CLICK
BUTTON
TO VIEW

MORE MAPS