




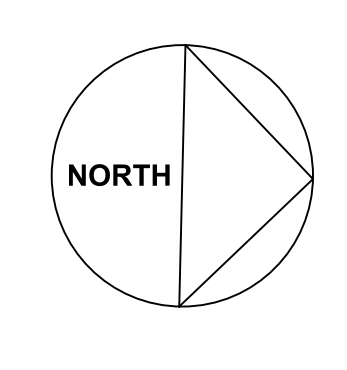

SCHEMATIC-1	
SCALE	AS NOTED
DATE	5-07-2024
DRAWN BY	PDK
CHECKED BY	

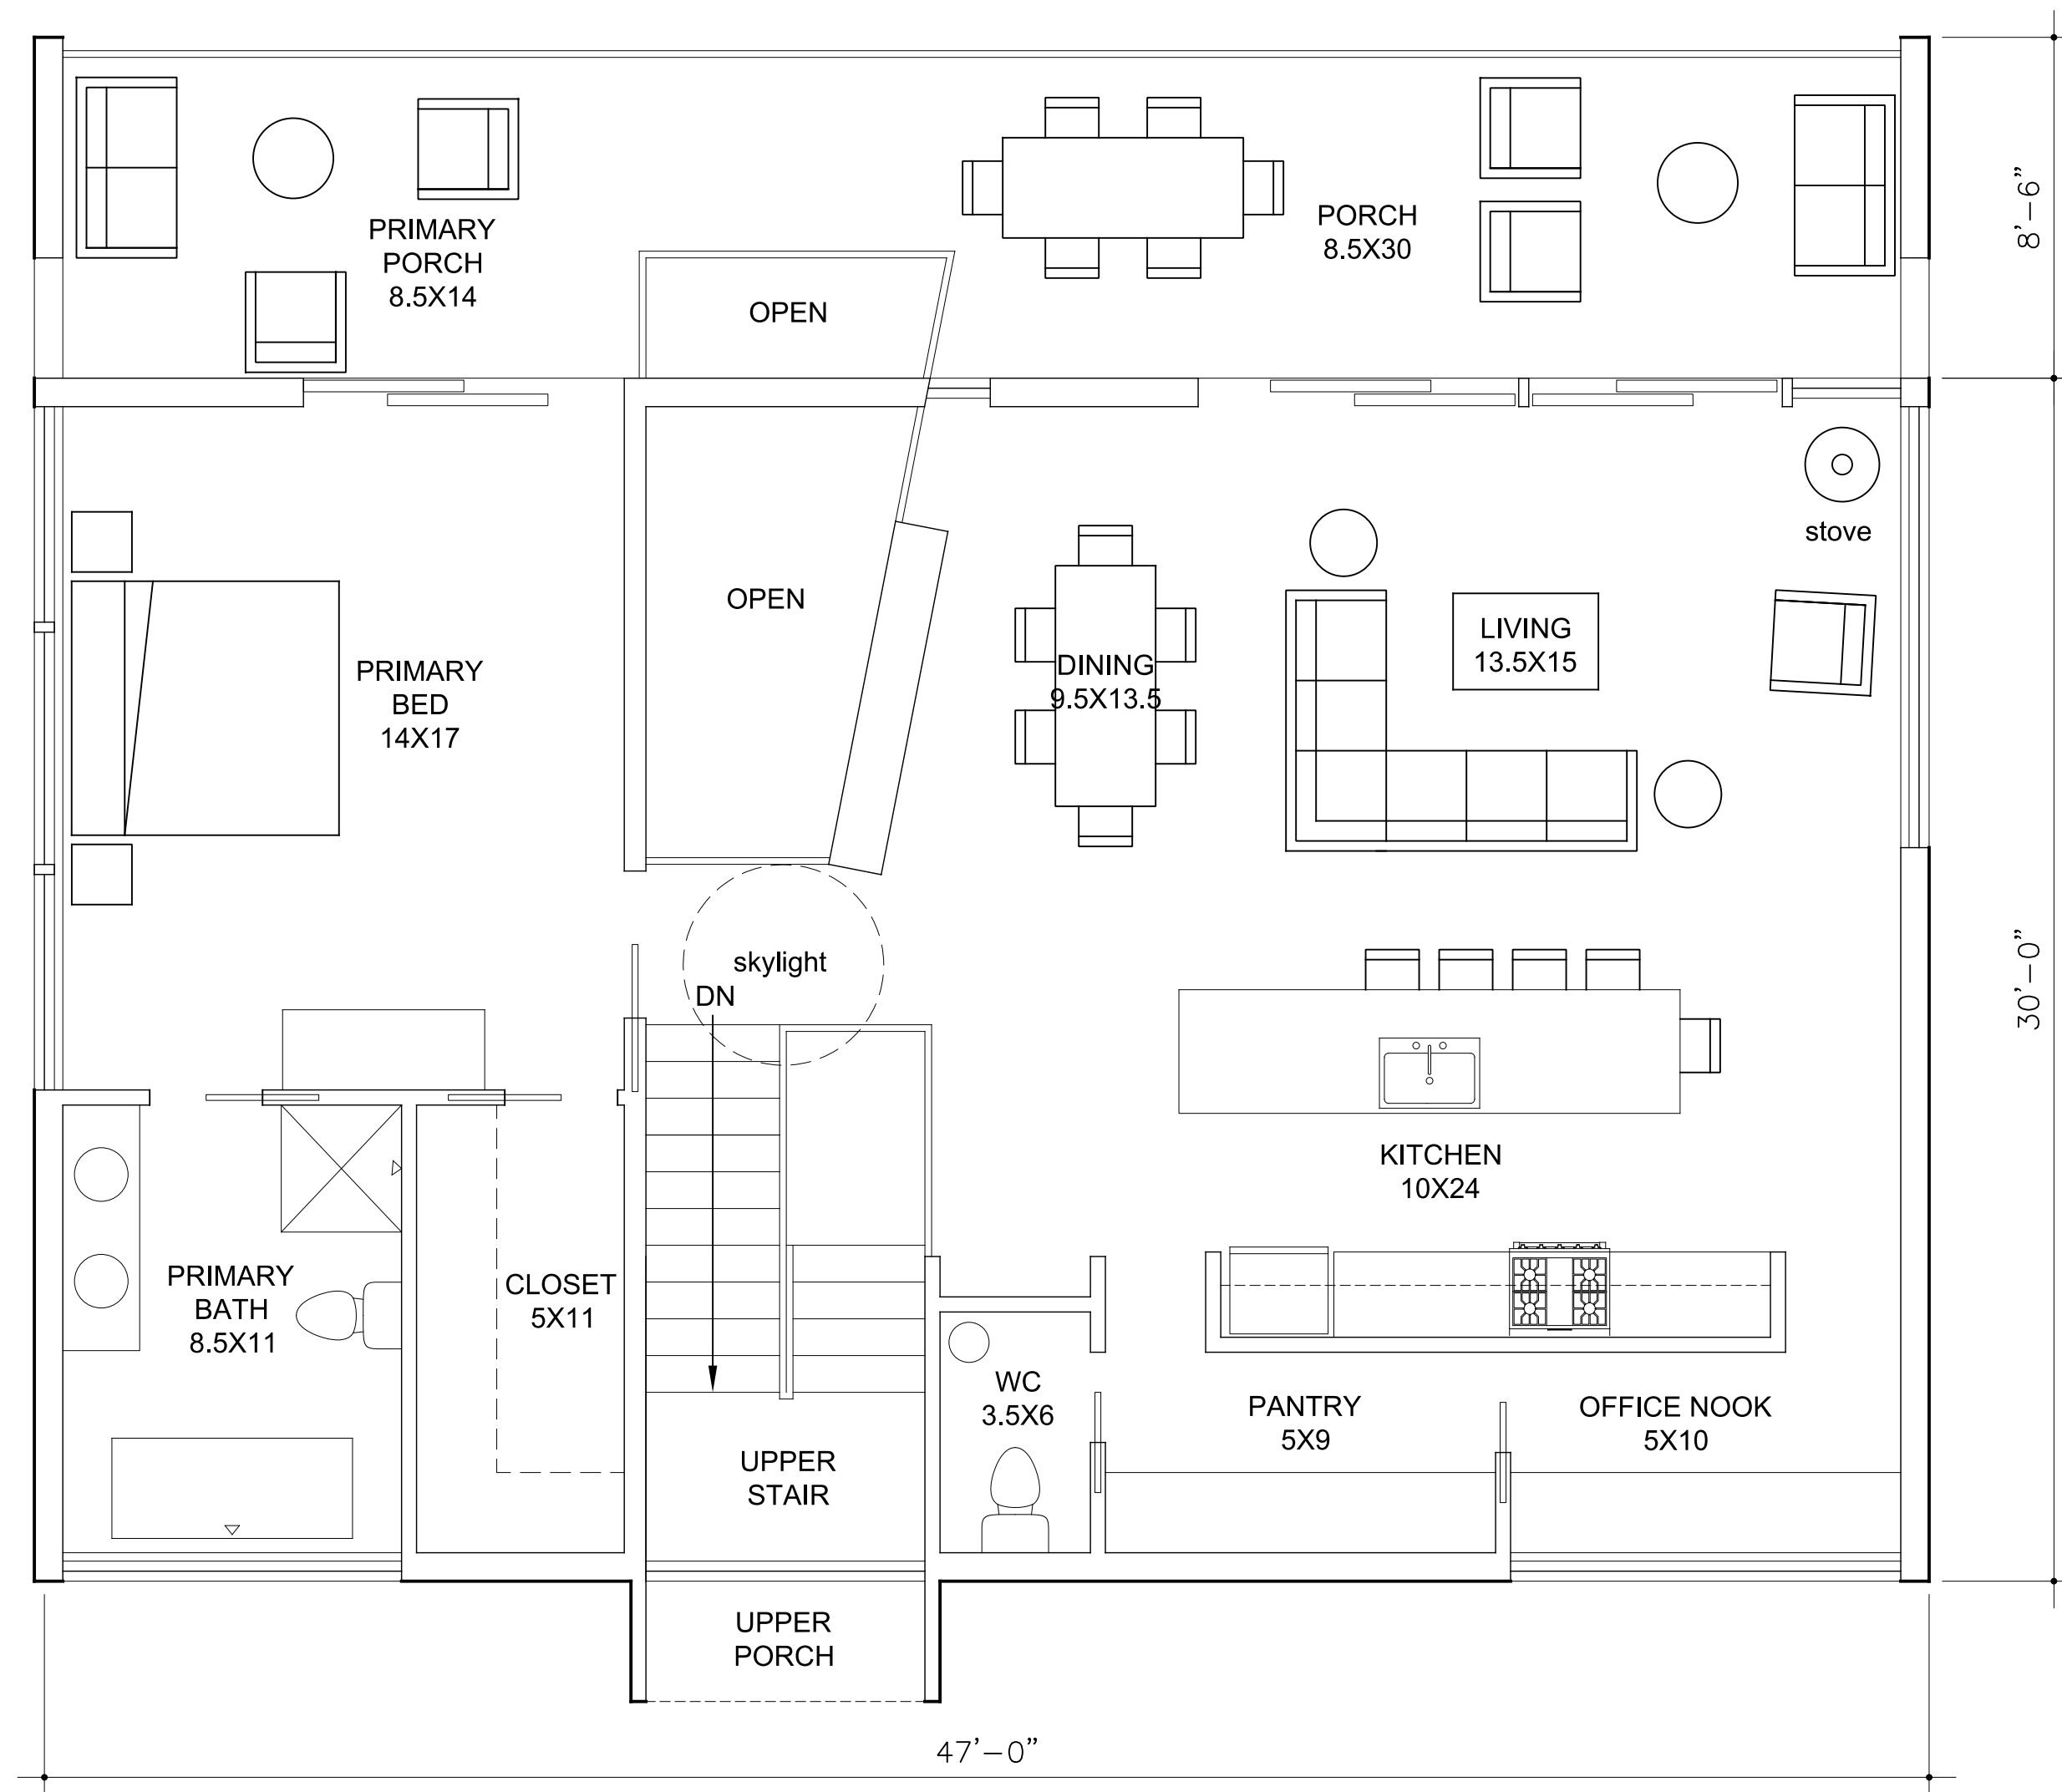

UPPER LEVEL PLAN
1/4"=1'-0"

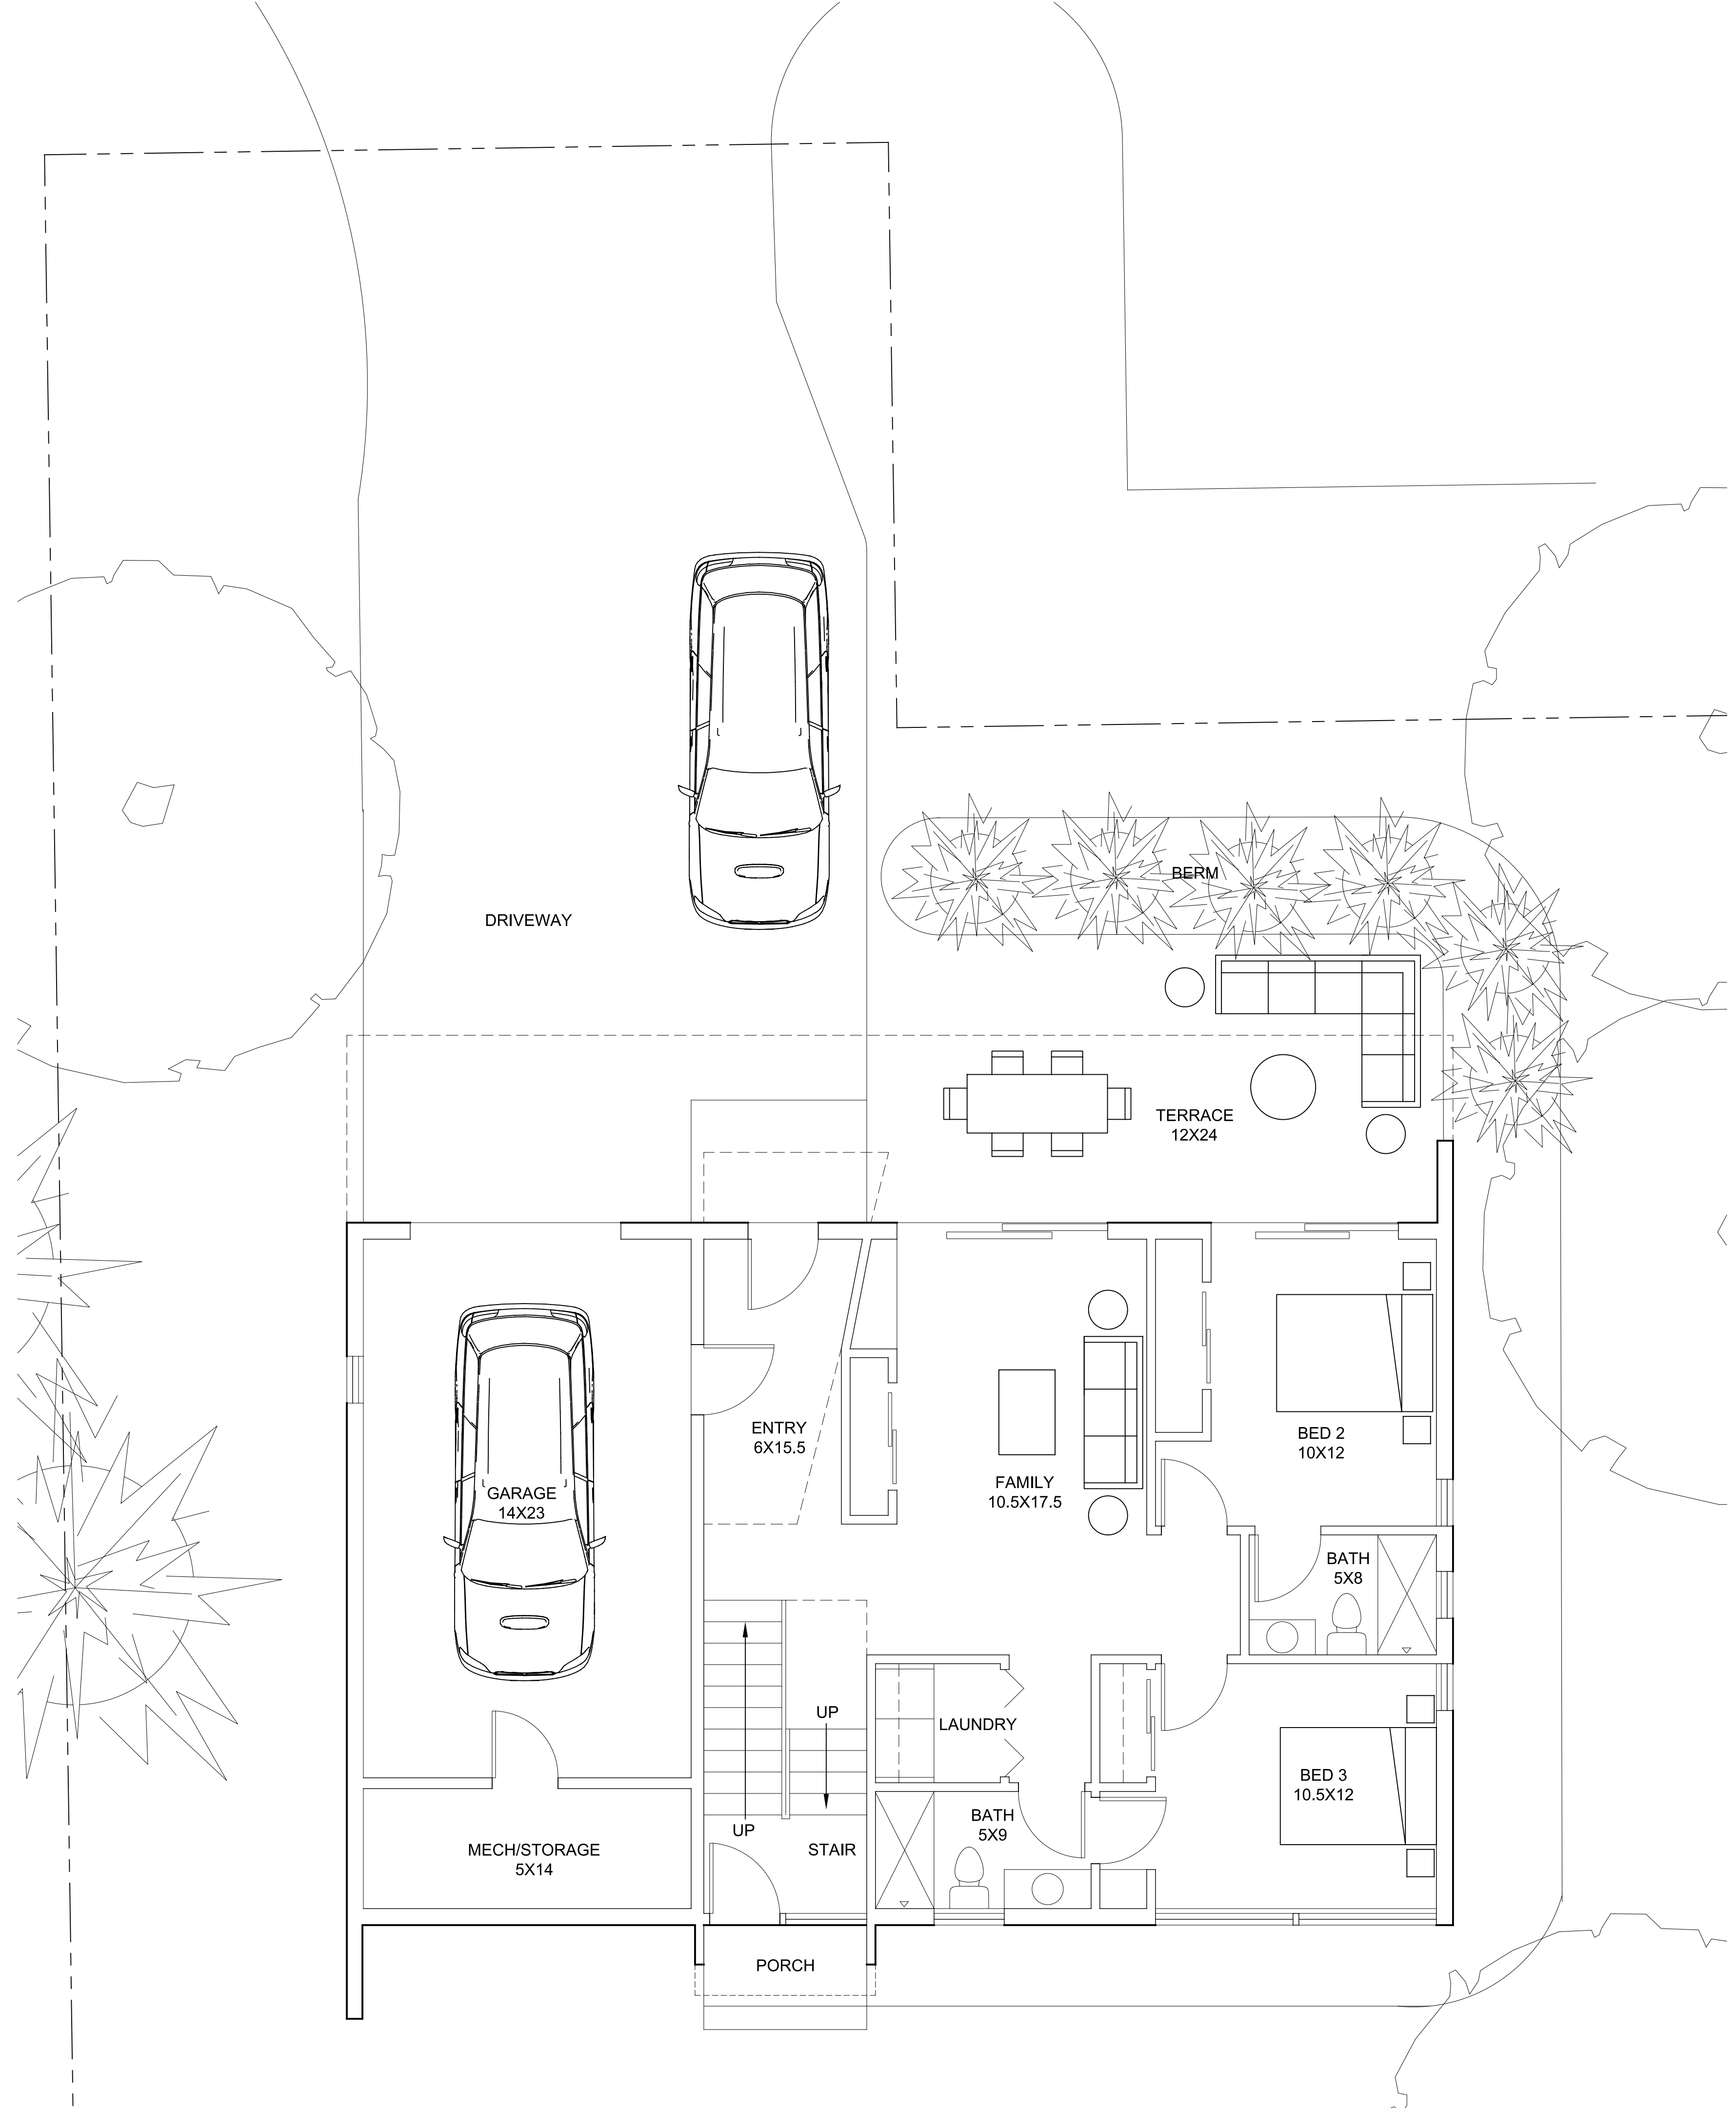

GROUND LEVEL PLAN
1/4"=1'-0"